


# **Appendix C**

## Rail Corridor Modification Exhibits

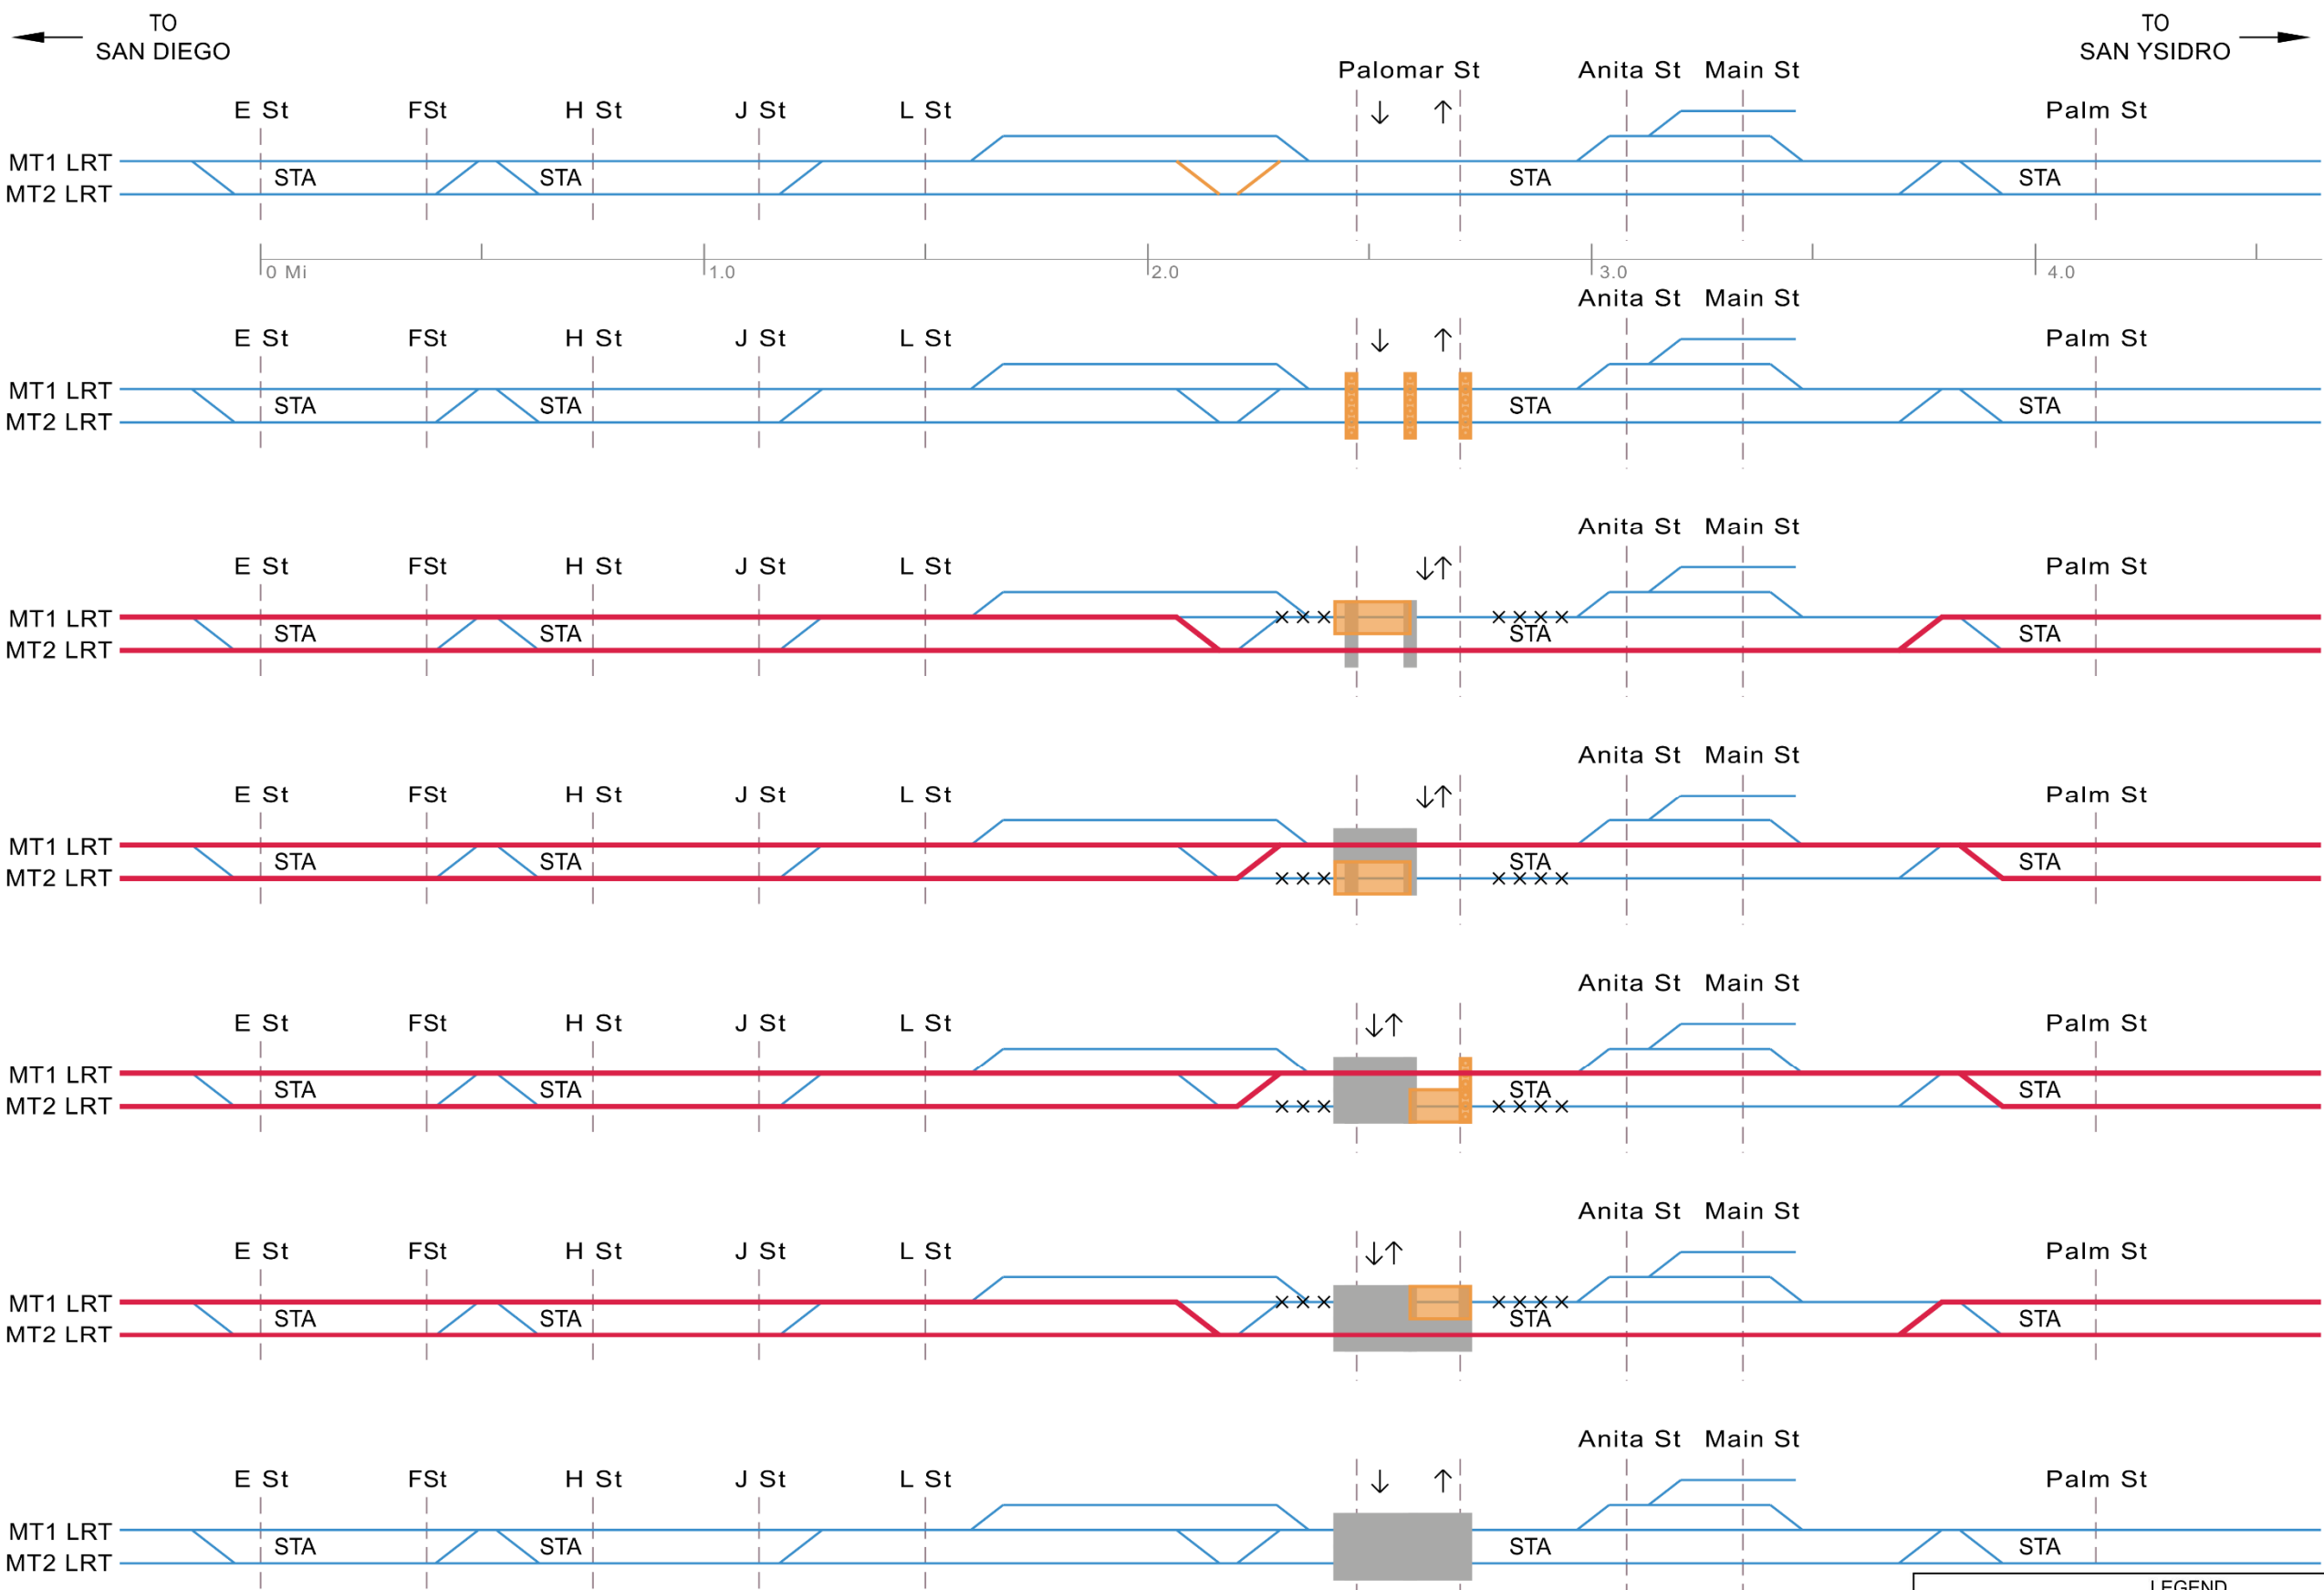

# Palomar Street Grade Separation

## Track Phasing Diagram


1/10/2020





XX% DESIGN - NOT FOR CONSTRUCTION

FOR REDUCED PLANS ORIGINAL SCALE IS IN INCHES  
 0 1 2 3

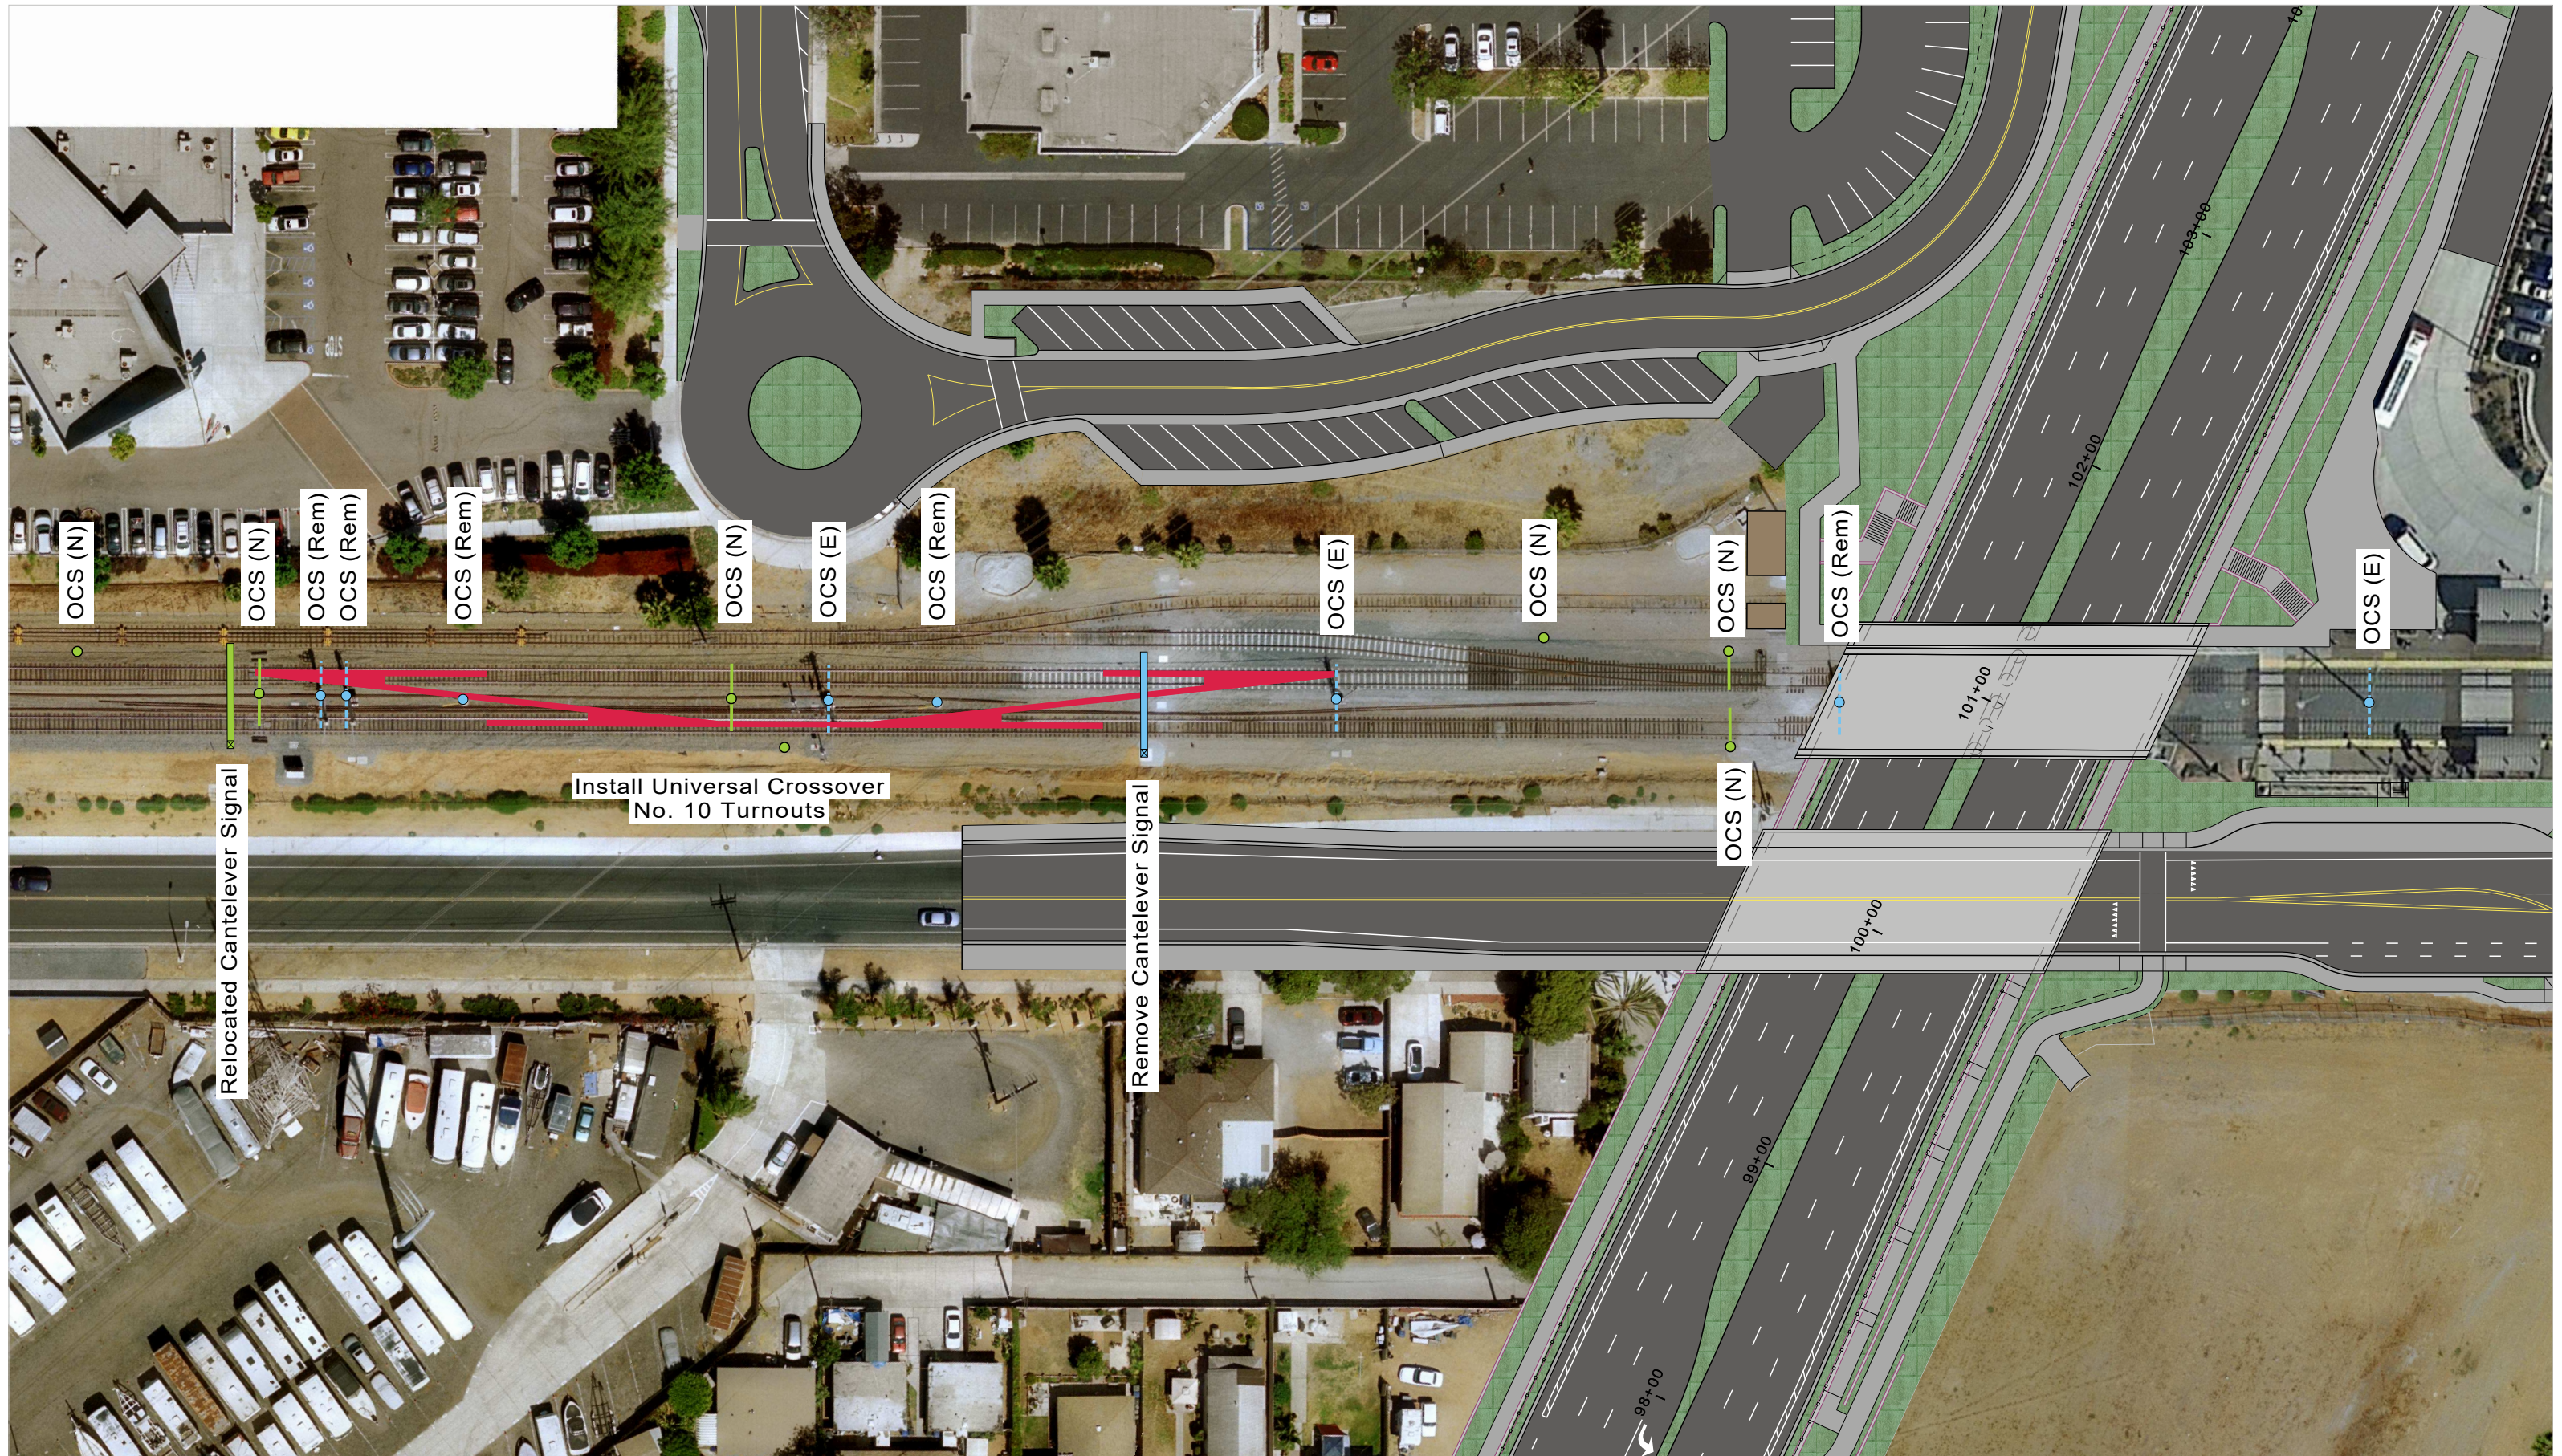

NO.	DATE	REVISIONS	BY	CHK	APRV



401 B Street  
 Suite 510  
 San Diego, CA 92101

DESIGNED BY	DATE
DRAWN BY	
CHECKED BY	
SANDAG	




CITY OF CHULA VISTA  
 PALOMAR STREET GRADE SEPARATION  
**PROPOSED TRACK IMPROVEMENTS**

SCALE	SANDAG CONTRACT NO. XXXXXXX
DRAWING NO.	SHEET NO.



Dec 13, 2019 - 9:04am \\192.168.123.251\Non-CAD\Palomar Grade Separation\Conceptual\Drawg\S984RC\_1T.dwg

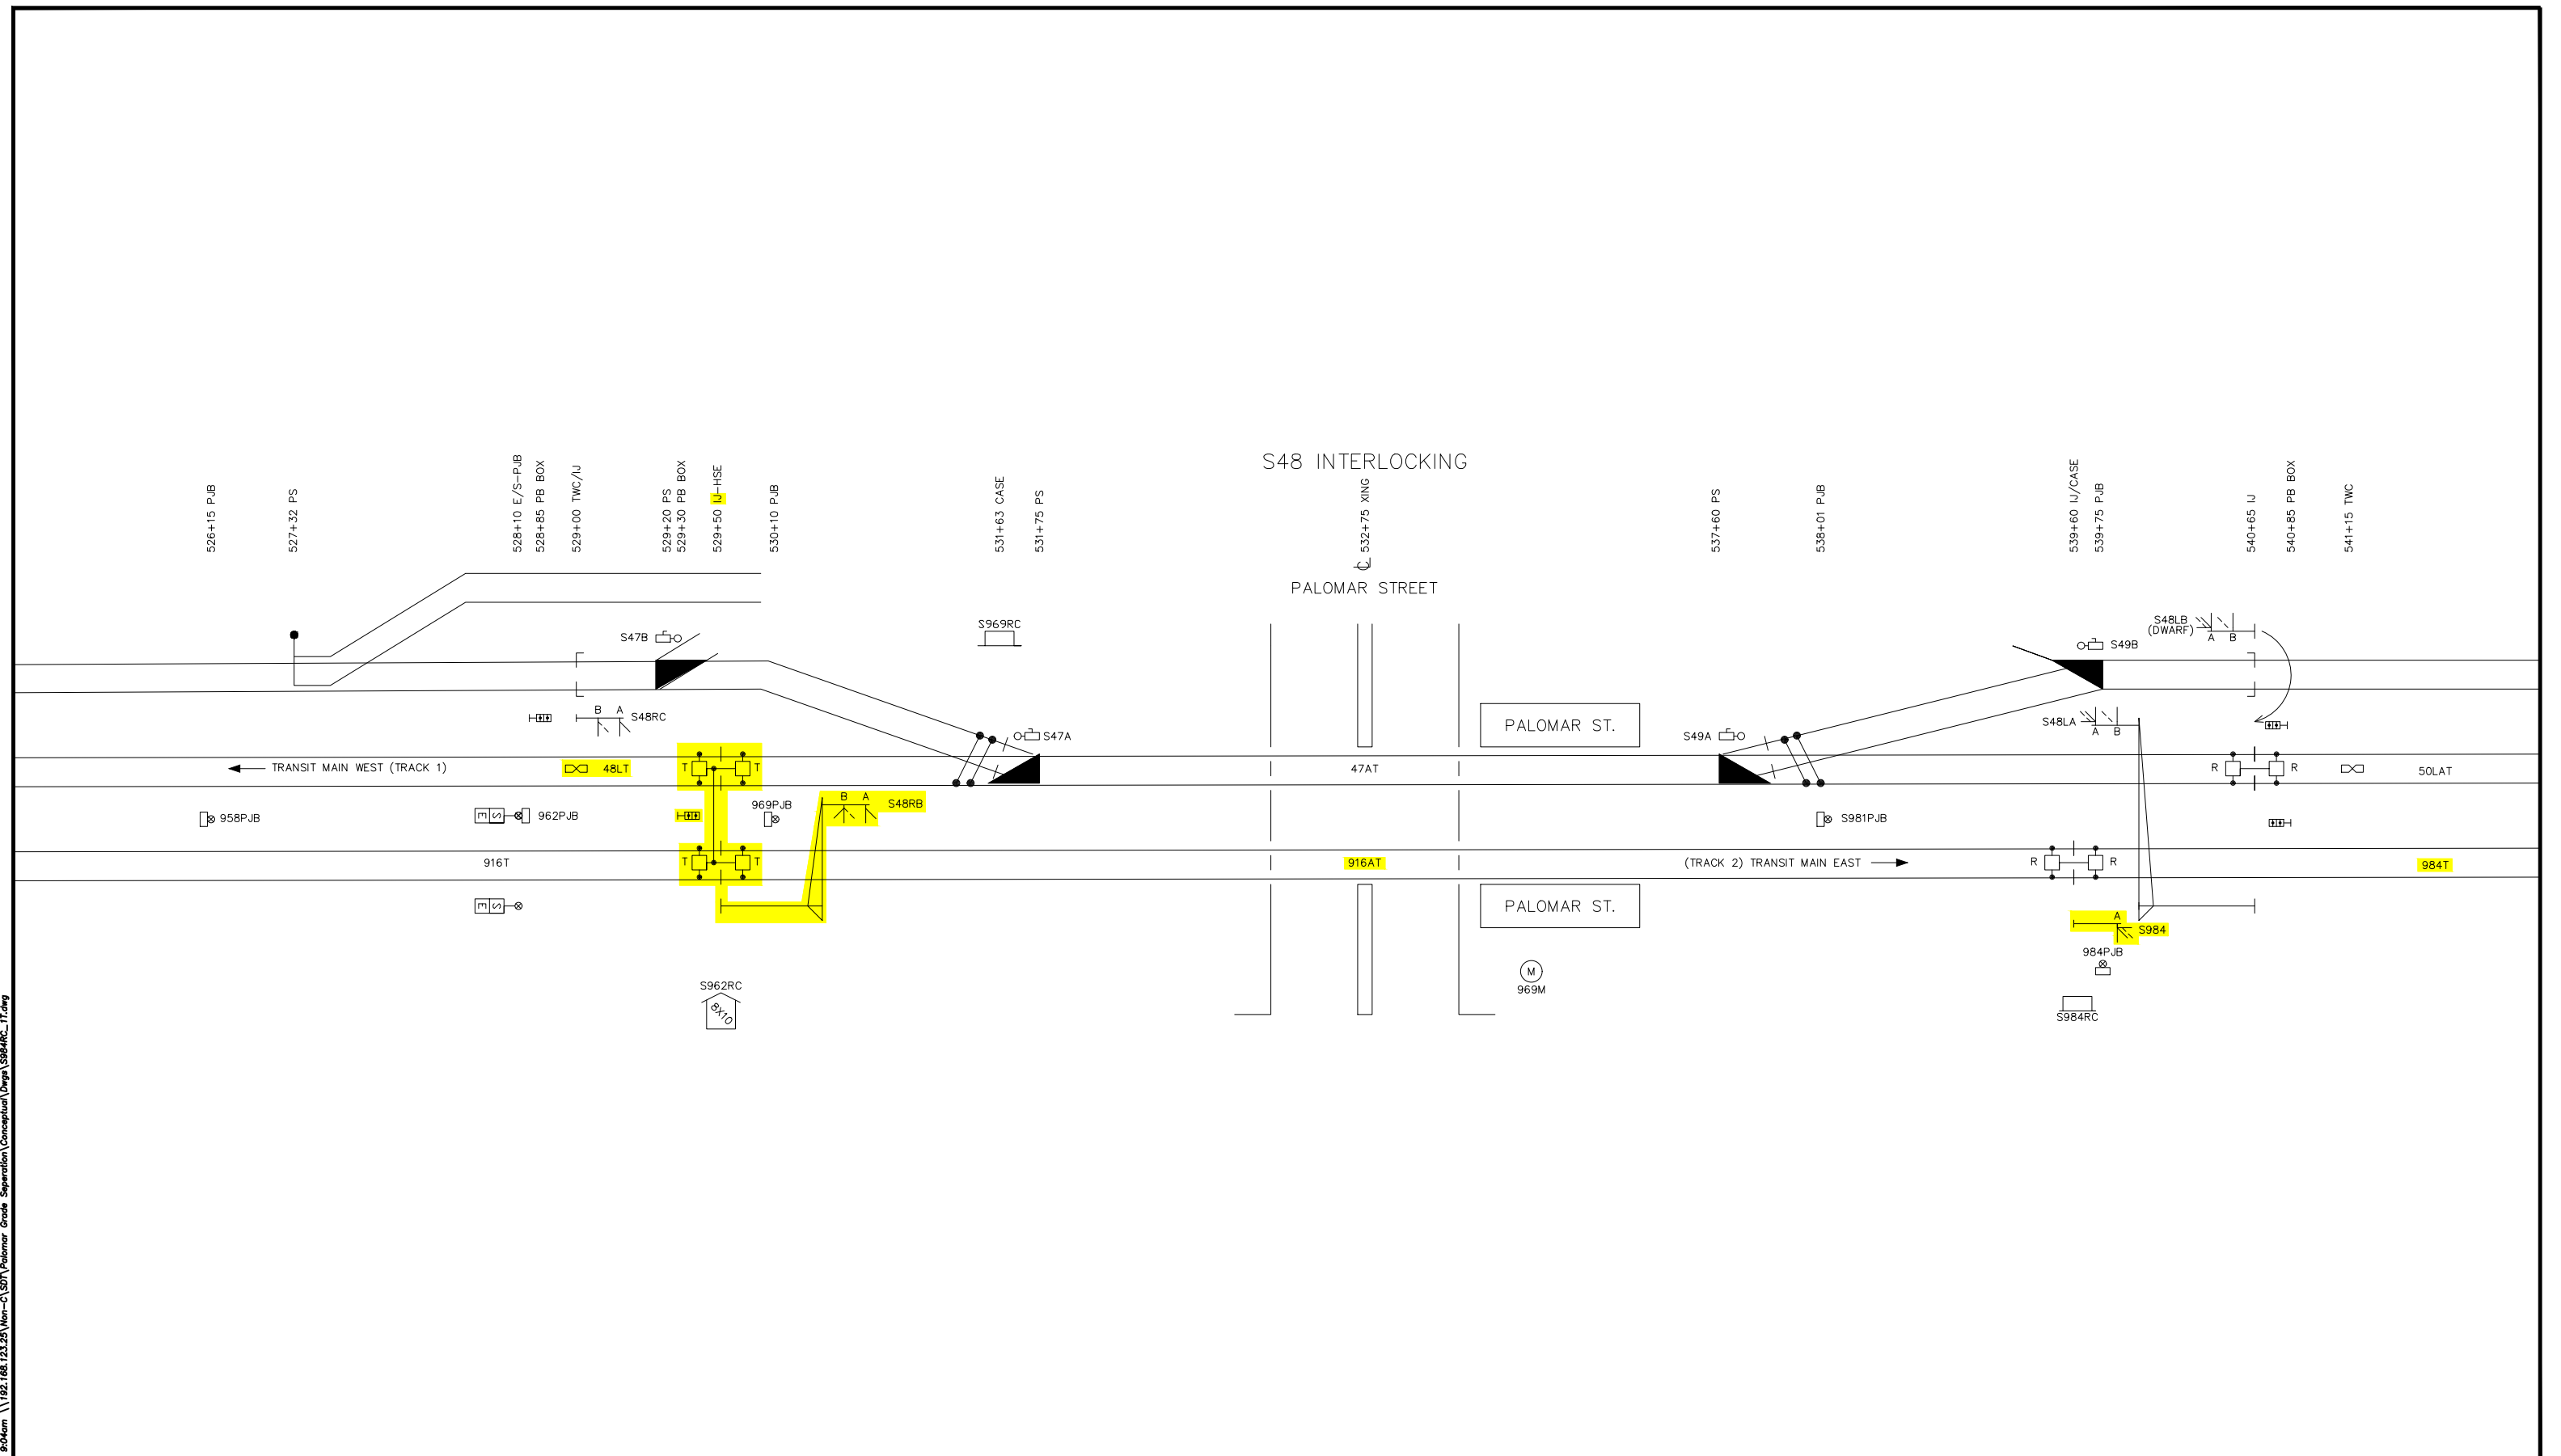

NO.	DATE	REVISIONS	BY	CHK	APRV

**PRE** PACIFIC RAILWAY ENTERPRISES, INC.  
 3560 University Avenue, Suite F  
 Riverside, CA 92501  
 TEL 951-784-4630/FAX 951-784-4635

NOT FOR CONSTRUCTION

DESIGNED BY	JK	DATE	12/19
DRAWN BY	BN	DATE	12/19
CHECKED BY	DB	DATE	12/19
PRJ. ENG.	TN	DATE	12/19




PALOMAR STREET GRADE SEPARATION  
 CONCEPTUAL


SCALE		NTS
CONTRACT NO.		G1953.0-17
DRAWING NO.	SHEET NO.	
S984RC_1T	3	

FOR REDUCED PLANS ORIGINAL SCALE IS IN INCHES

Dec 13, 2019 - 9:04am \\192.168.123.251\Non-CAD\Palomar Grade Separation\Conceptual\Draw\S984RC\_1.dwg  
 p:\080

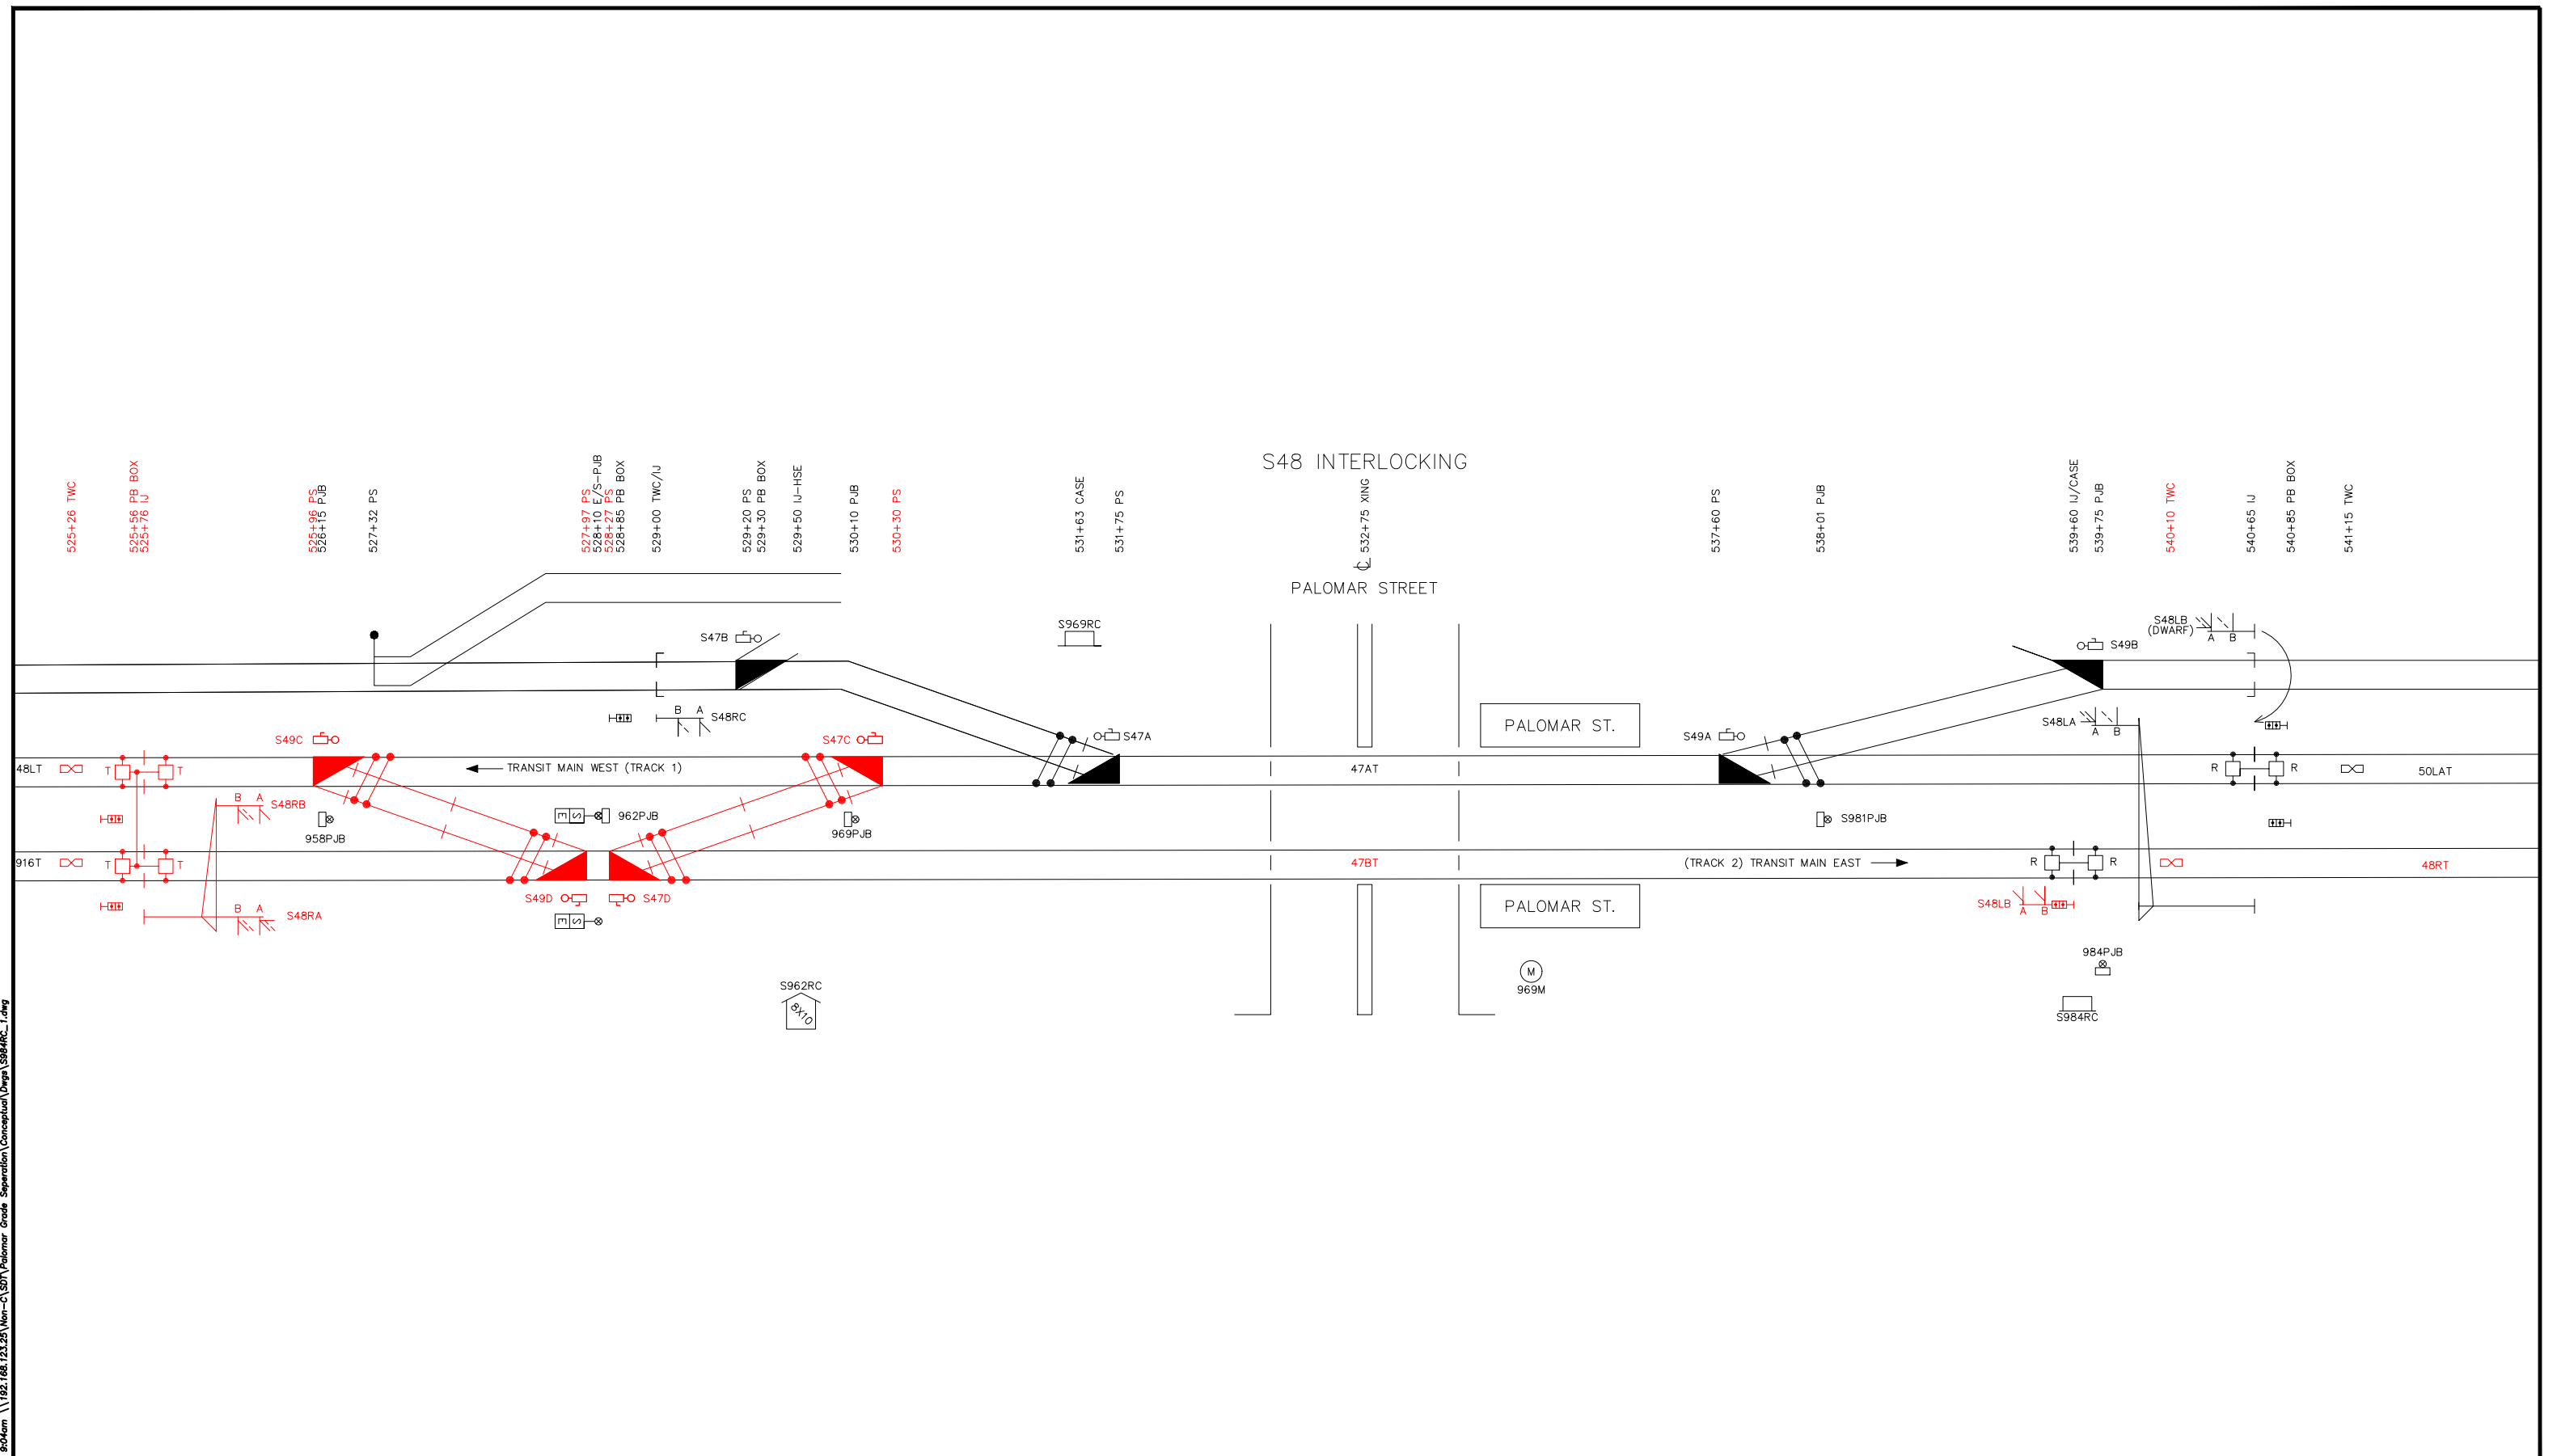

NO.	DATE	REVISIONS	BY	CHK	APRV

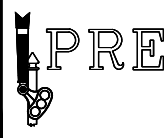
**PACIFIC RAILWAY ENTERPRISES, INC.**  
 3560 University Avenue, Suite F  
 Riverside, CA 92501  
 TEL 951-784-4630/FAX 951-784-4635

NOT FOR CONSTRUCTION

DESIGNED BY	JK	DATE	12/19
DRAWN BY	BN	CHECKED BY	DB
PRJ. ENG.	TN	DATE	12/19



PALOMAR STREET GRADE SEPARATION  
 CONCEPTUAL

SCALE	NTS
CONTRACT NO.	G1953.0-17
DRAWING NO.	S984RC_1
SHEET NO.	3

FOR REDUCED PLANS ORIGINAL SCALE IS IN INCHES

