
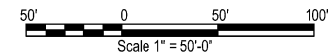


Appendix E

Utility Exhibits

FOR REDUCED PLANS ORIGINAL SCALE IS IN INCHES

XX% DESIGN - NOT FOR CONSTRUCTION

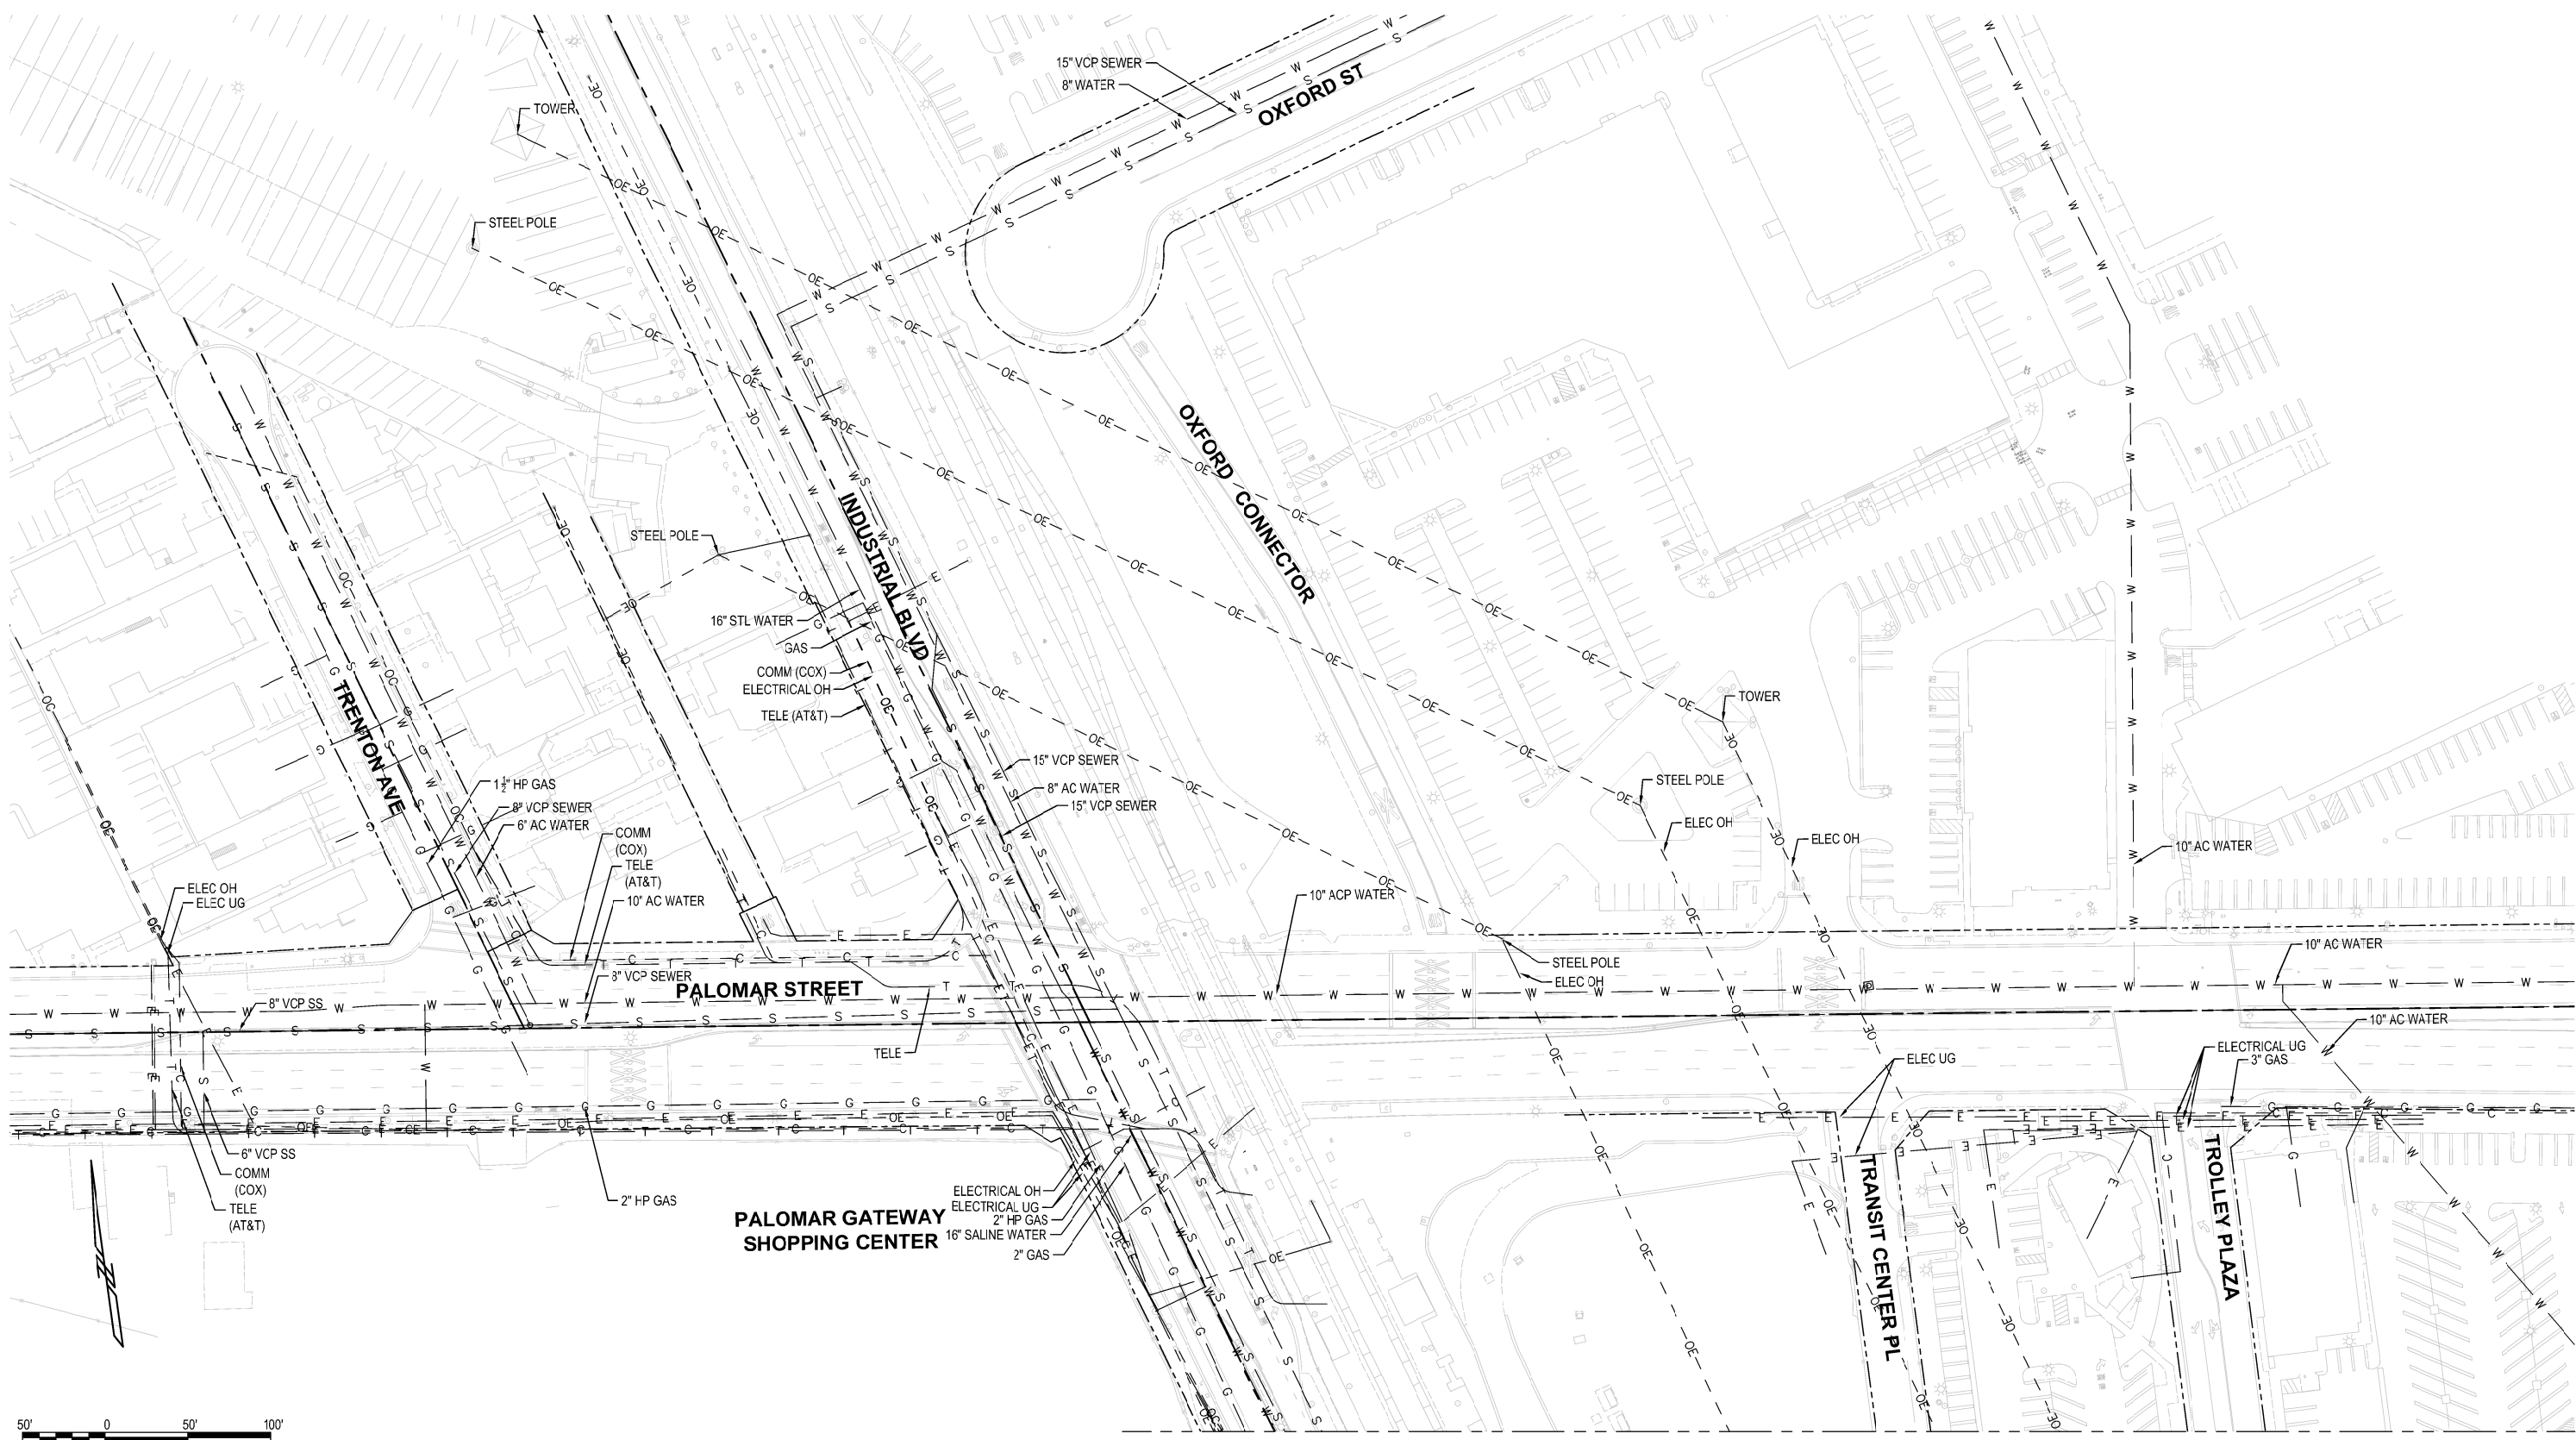

MATCHLINE - SEE UT-02

NO.	DATE	REVISIONS	BY	CHK	APRV

HNTB 401 B Street
Suite 510
San Diego, CA 92101

DESIGNED BY	DATE
DRAWN BY	
CHECKED BY	
SANDAG	





CITY OF CHULA VISTA PALOMAR STREET GRADE SEPARATION	
EXISTING UTILITIES	

SCALE 1" = 50'
SANDAG CONTRACT NO. XXXXXXX
DRAWING NO. UT-01
SHEET NO.

XX% DESIGN - NOT FOR CONSTRUCTION

FOR REDUCED PLANS ORIGINAL SCALE IS IN INCHES
 0 1 2 3

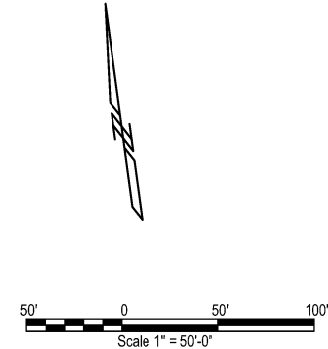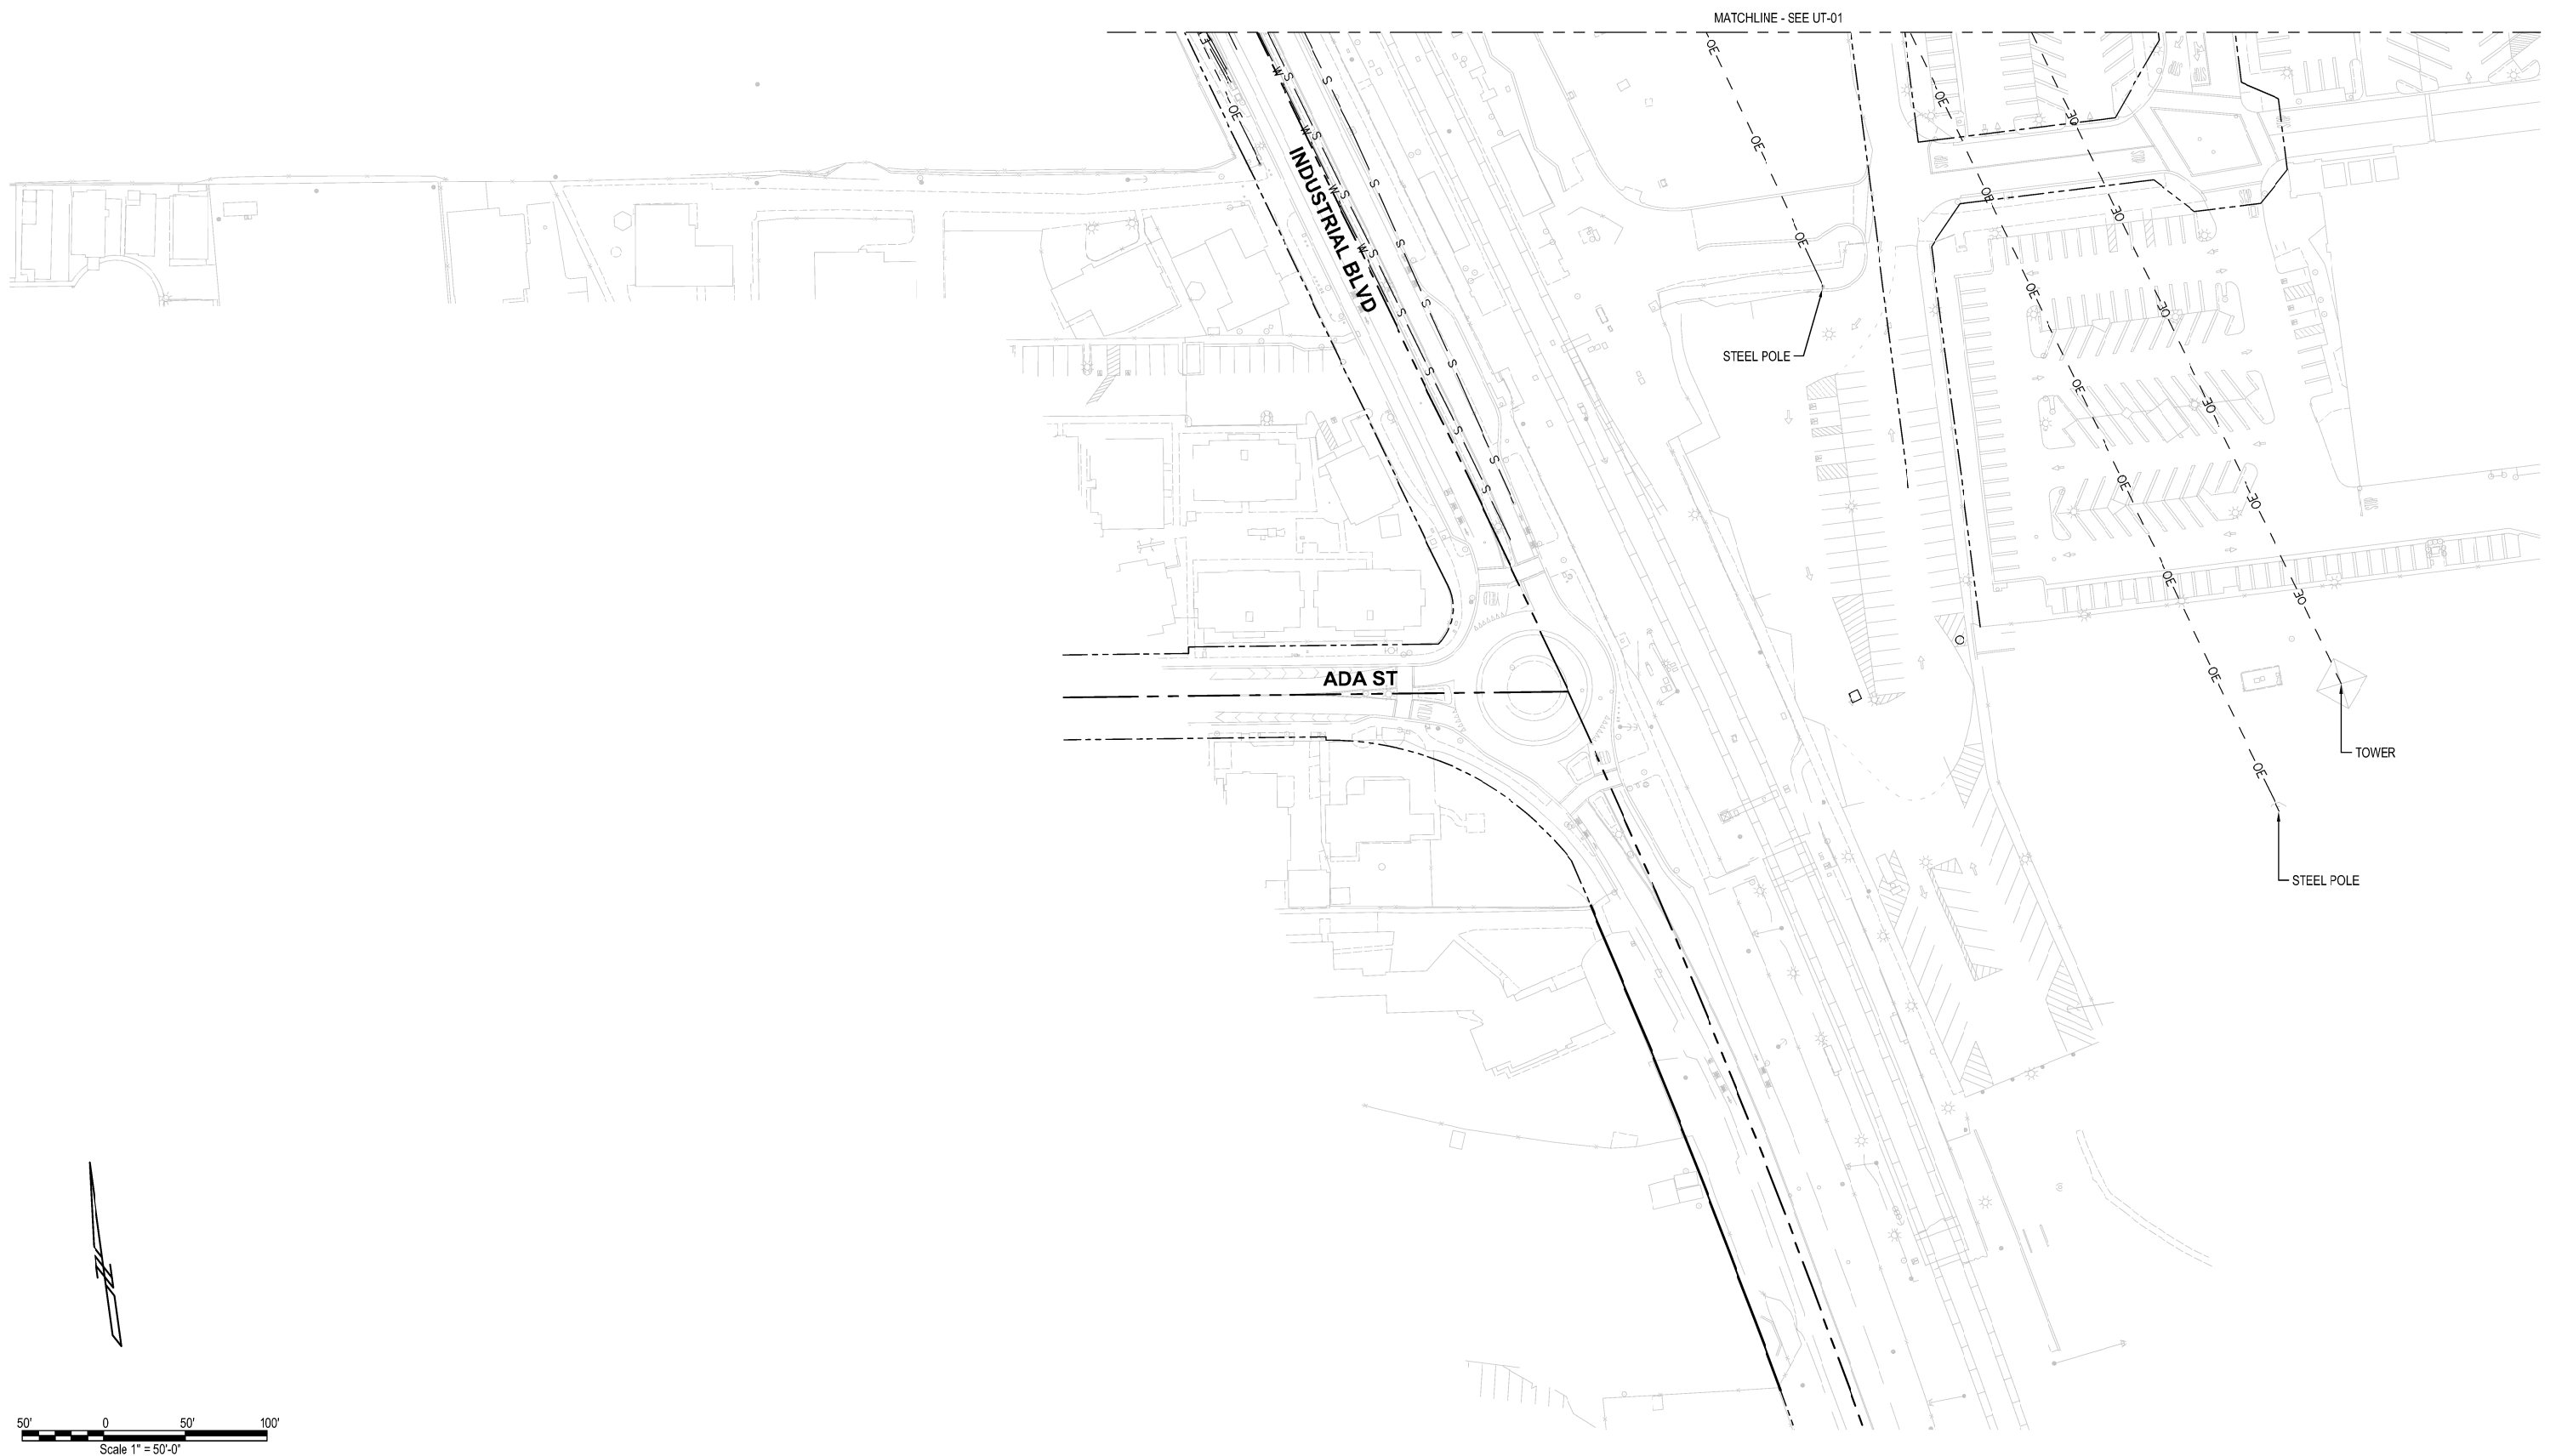

NO.	DATE	REVISIONS	BY	CHK	APRV

HNTB 401 B Street
 Suite 510
 San Diego, CA 92101

DESIGNED BY	DATE
DRAWN BY	
CHECKED BY	
SANDAG	




CITY OF CHULA VISTA
 PALOMAR STREET GRADE SEPARATION
EXISTING UTILITIES

SCALE	1" = 50'
SANDAG CONTRACT NO.	XXXXXXX
DRAWING NO.	UT-02
SHEET NO.	


XX% DESIGN - NOT FOR CONSTRUCTION

FOR REDUCED PLANS ORIGINAL SCALE IS IN INCHES
 3
 2
 1
 0

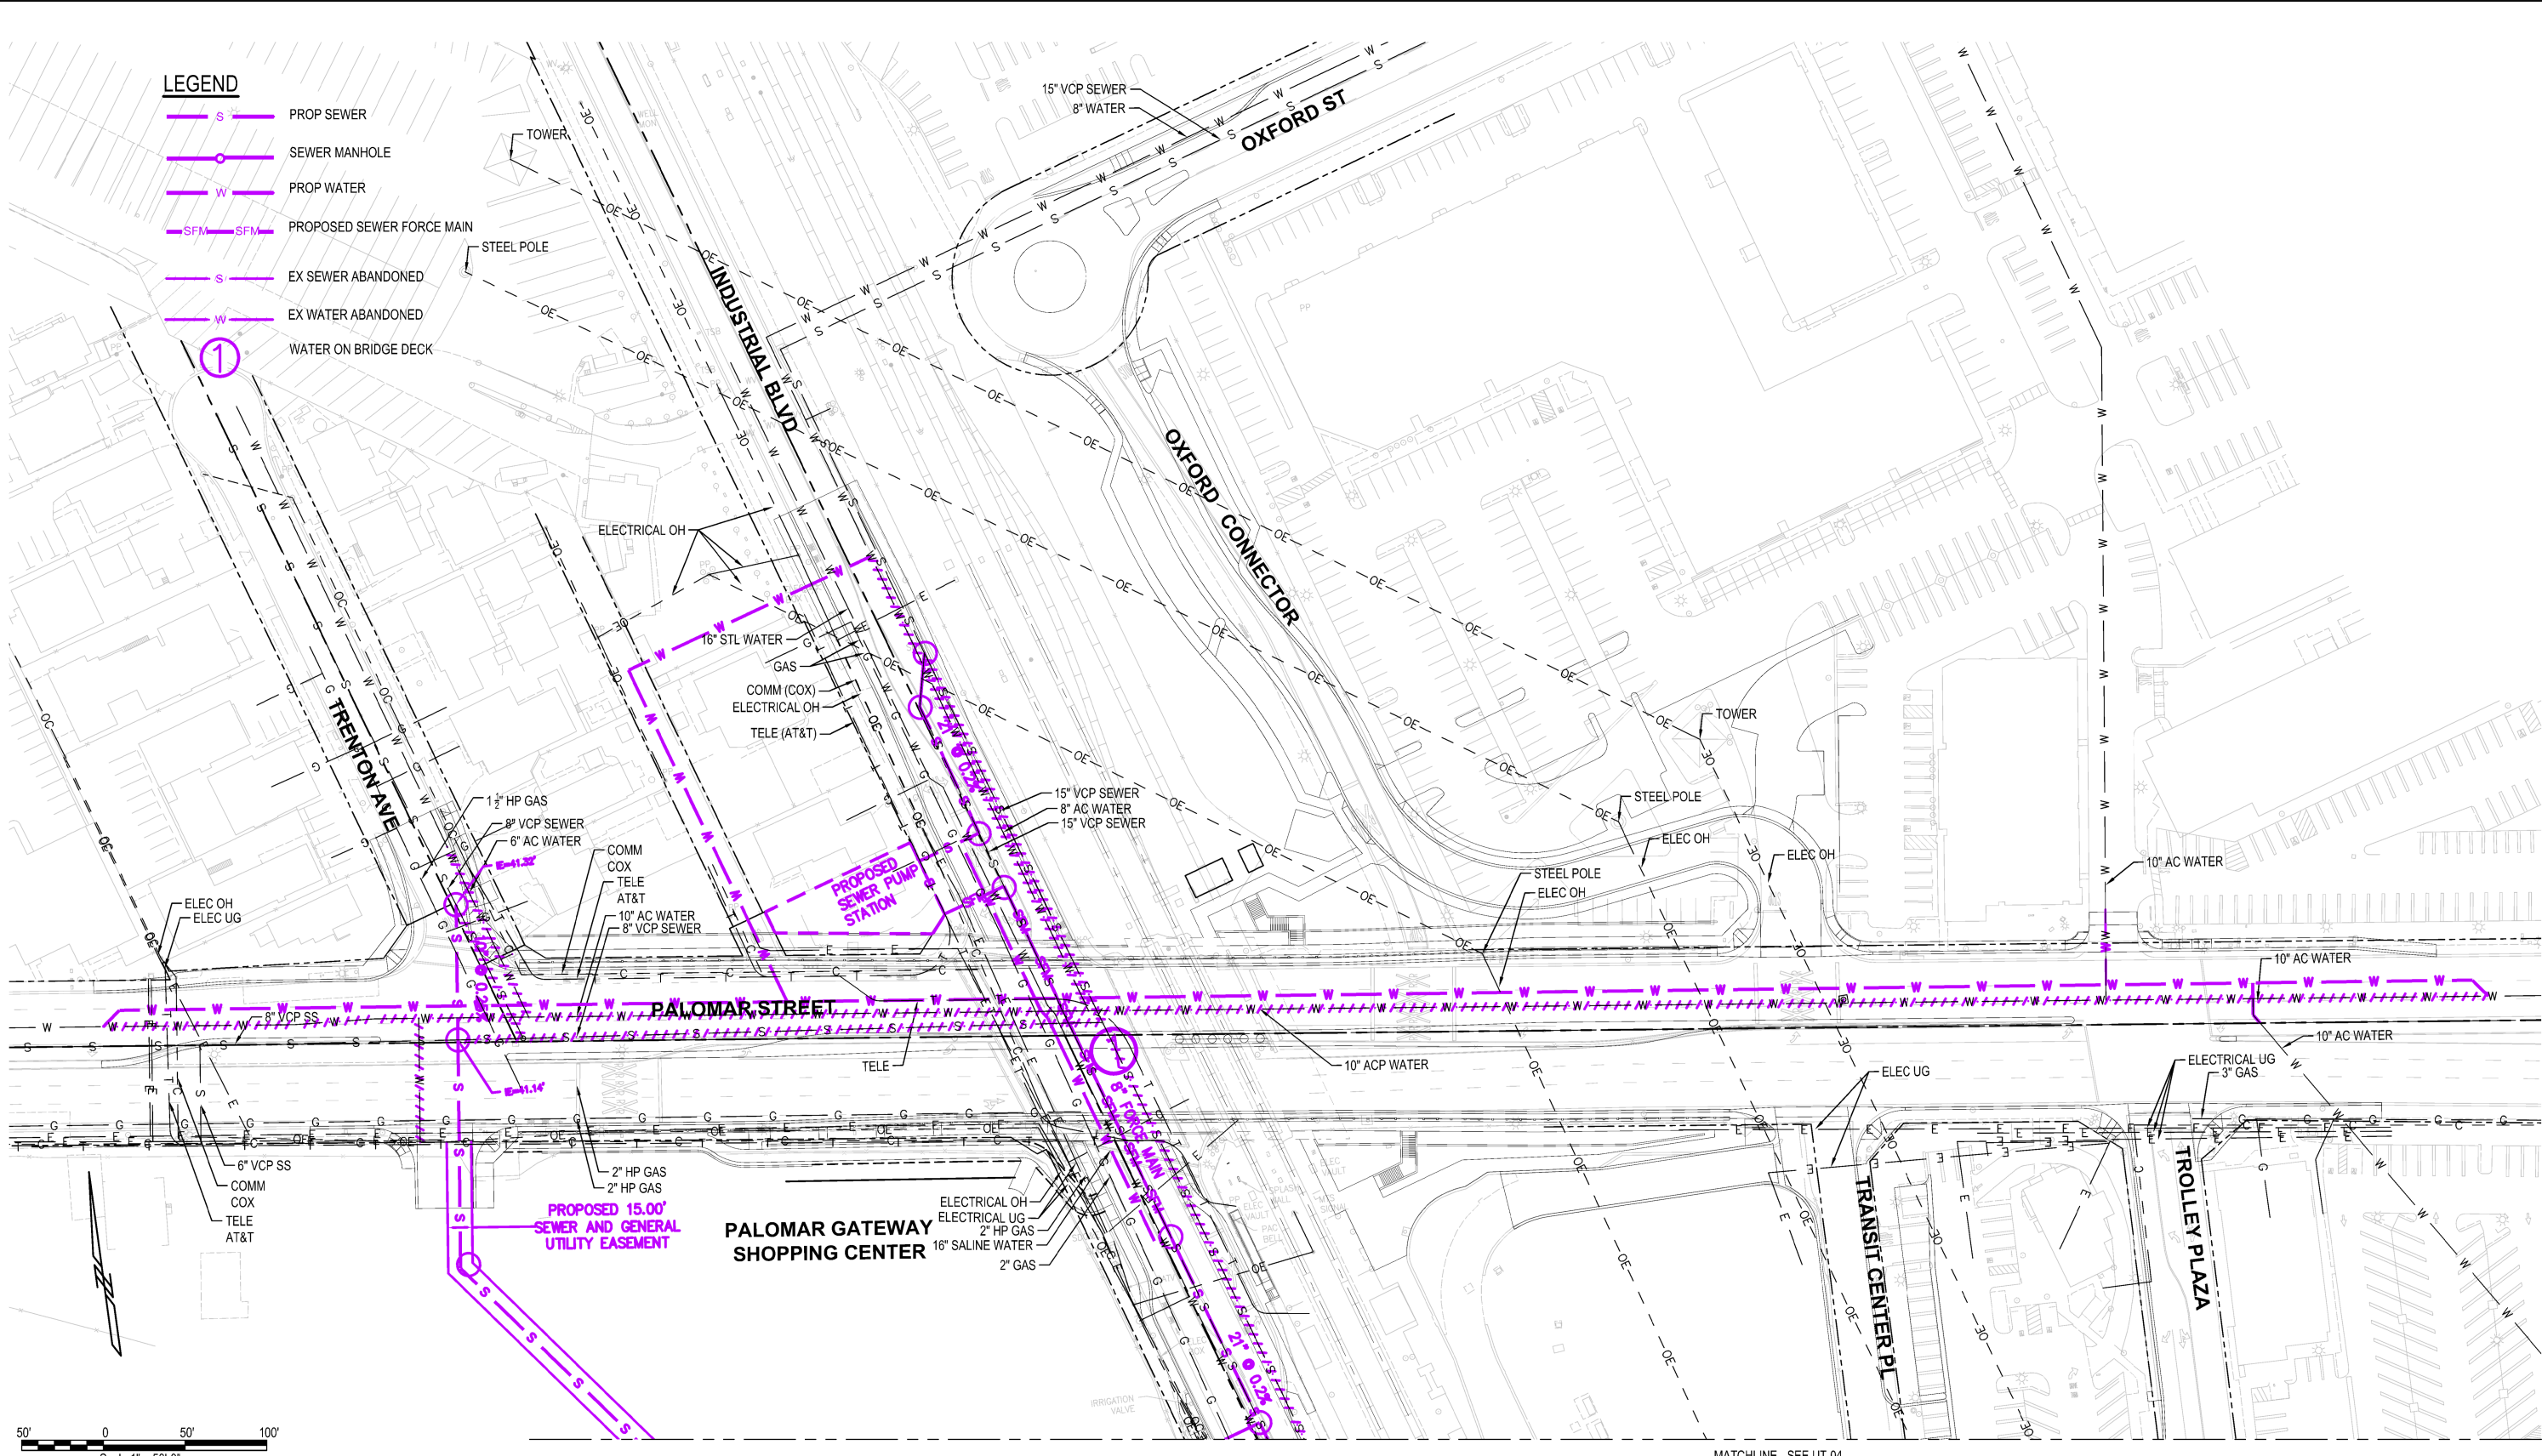

LEGEND

- S — PROP SEWER
- SEWER MANHOLE
- W — PROP WATER
- SFM — PROPOSED SEWER FORCE MAIN
- S — EX SEWER ABANDONED
- W — EX WATER ABANDONED
- WATER ON BRIDGE DECK

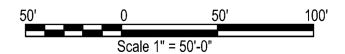

MATCHLINE - SEE UT-04

NO.	DATE	REVISIONS	BY	CHK	APRV

HNTB 401 B Street
 Suite 510
 San Diego, CA 92101

DESIGNED BY	DATE
DRAWN BY	
CHECKED BY	
SANDAG	



CITY OF CHULA VISTA
 PALOMAR STREET GRADE SEPARATION
PROPOSED UTILITIES

SCALE	1" = 50'
SANDAG CONTRACT NO.	XXXXXXX
DRAWING NO.	UT-03
SHEET NO.	



FILENAME: \\VIRWOOD\JOBS\56445_2011_SANDAG_ON-CALL\TASK_ORDERS\14_PALOMAR STREET GRADE SEPARATION\00_CADD\01_PRR-ED\002_SHEETS\UTILITIES\UT-02_PROP.DWG
 DATE: 01-16-2020
 TIME: 5:10:52 PM

FOR REDUCED PLANS ORIGINAL SCALE IS IN INCHES

XX% DESIGN - NOT FOR CONSTRUCTION

LEGEND

- PROP SEWER
- SEWER MANHOLE
- PROP WATER
- PROPOSED SEWER FORCE MAIN
- EX SEWER ABANDONED
- EX WATER ABANDONED
- WATER ON BRIDGE DECK

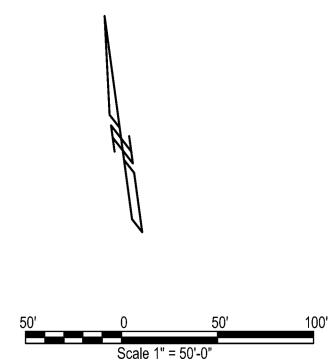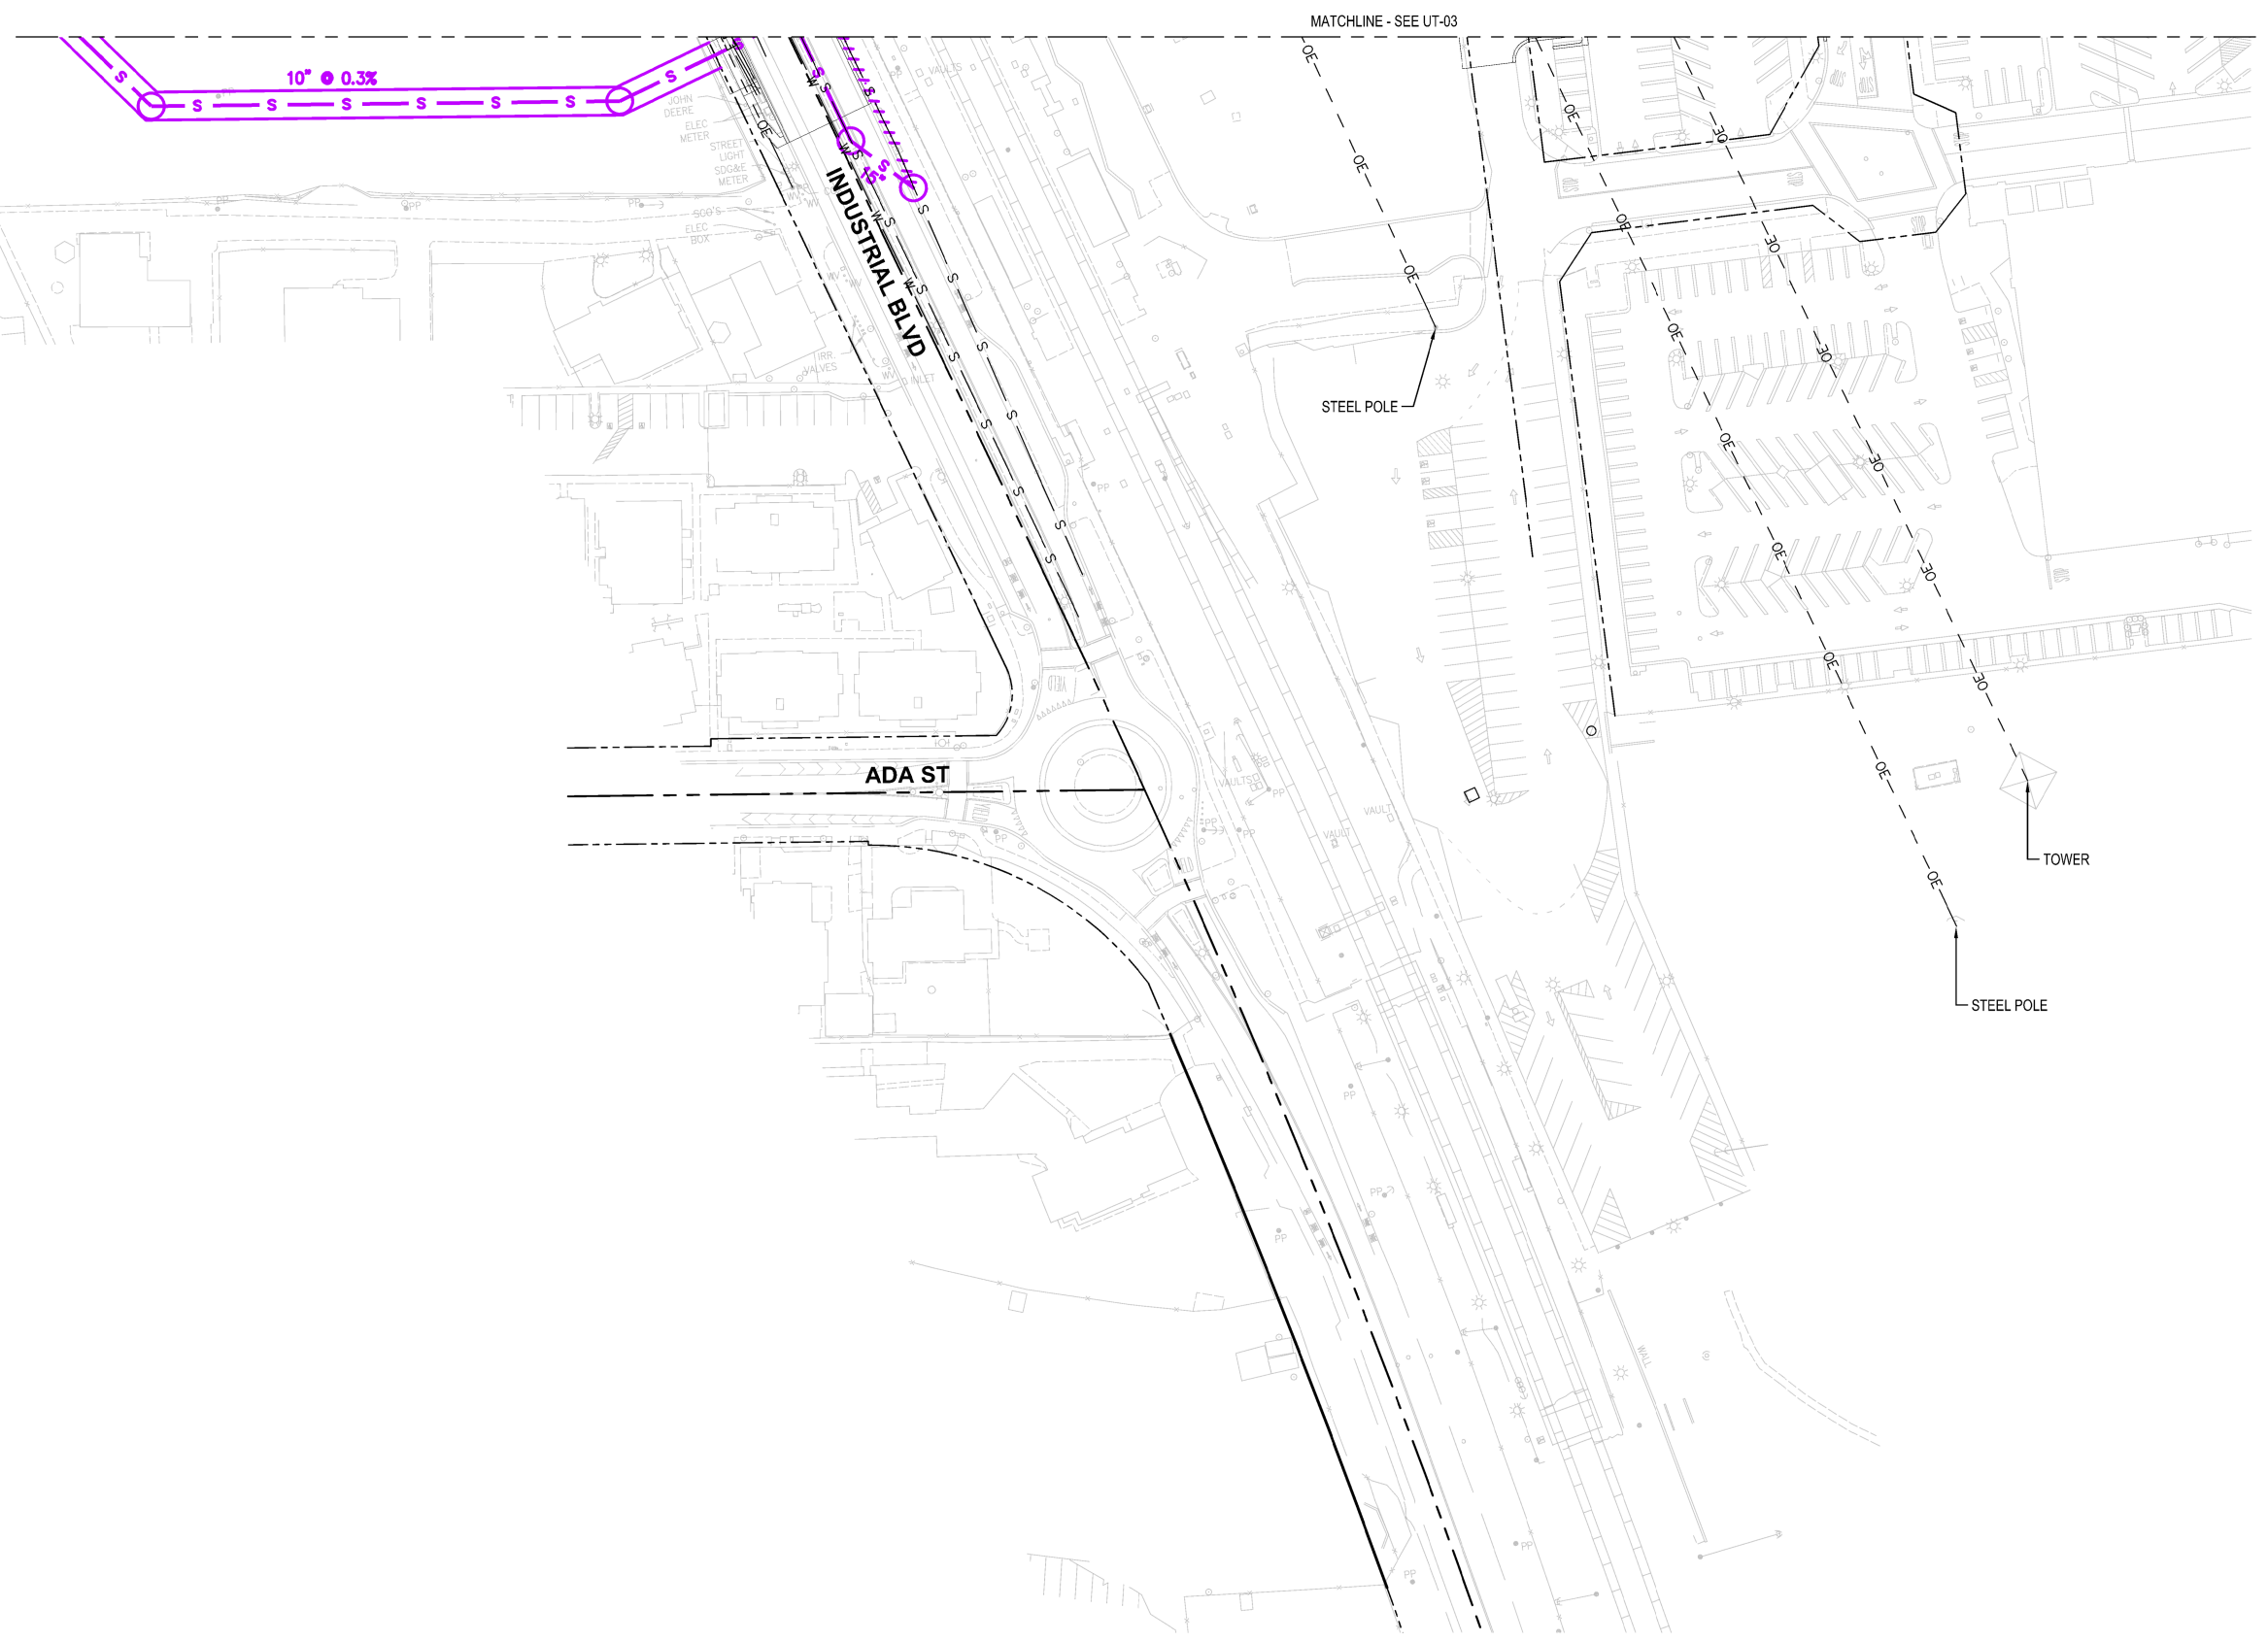

NO.	DATE	REVISIONS	BY	CHK	APRV

HNTB 401 B Street
Suite 510
San Diego, CA 92101

DESIGNED BY	DATE
DRAWN BY	
CHECKED BY	
SANDAG	



CITY OF CHULA VISTA
PALOMAR STREET GRADE SEPARATION

PROPOSED UTILITIES

SCALE	1" = 50'
SANDAG CONTRACT NO.	XXXXXXX
DRAWING NO.	UT-04
SHEET NO.	

FILENAME: \\VIRWOOD\JOBS\56445_2011_SANDAG_ON-CALL\TASK_ORDERS\14_PALOMAR_STREET_GRADE_SEPARATION\00_CADD\01_PPR-ED\002_SHEETS\UTILITIES\UT-02_PROP.DWG DATE: 01-16-2020 TIME: 5:01:26 PM