



PROFILE GRADE
 HORIZ. SCALE 1"=80'
 VERT. SCALE 1"=16'

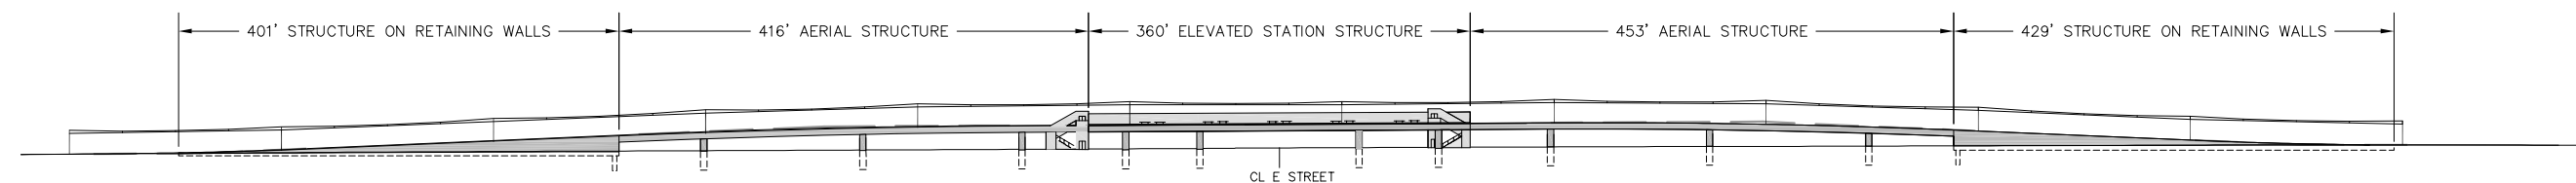

ELEVATION
 HORIZ. SCALE 1"=80'
 VERT. SCALE 1"=80'

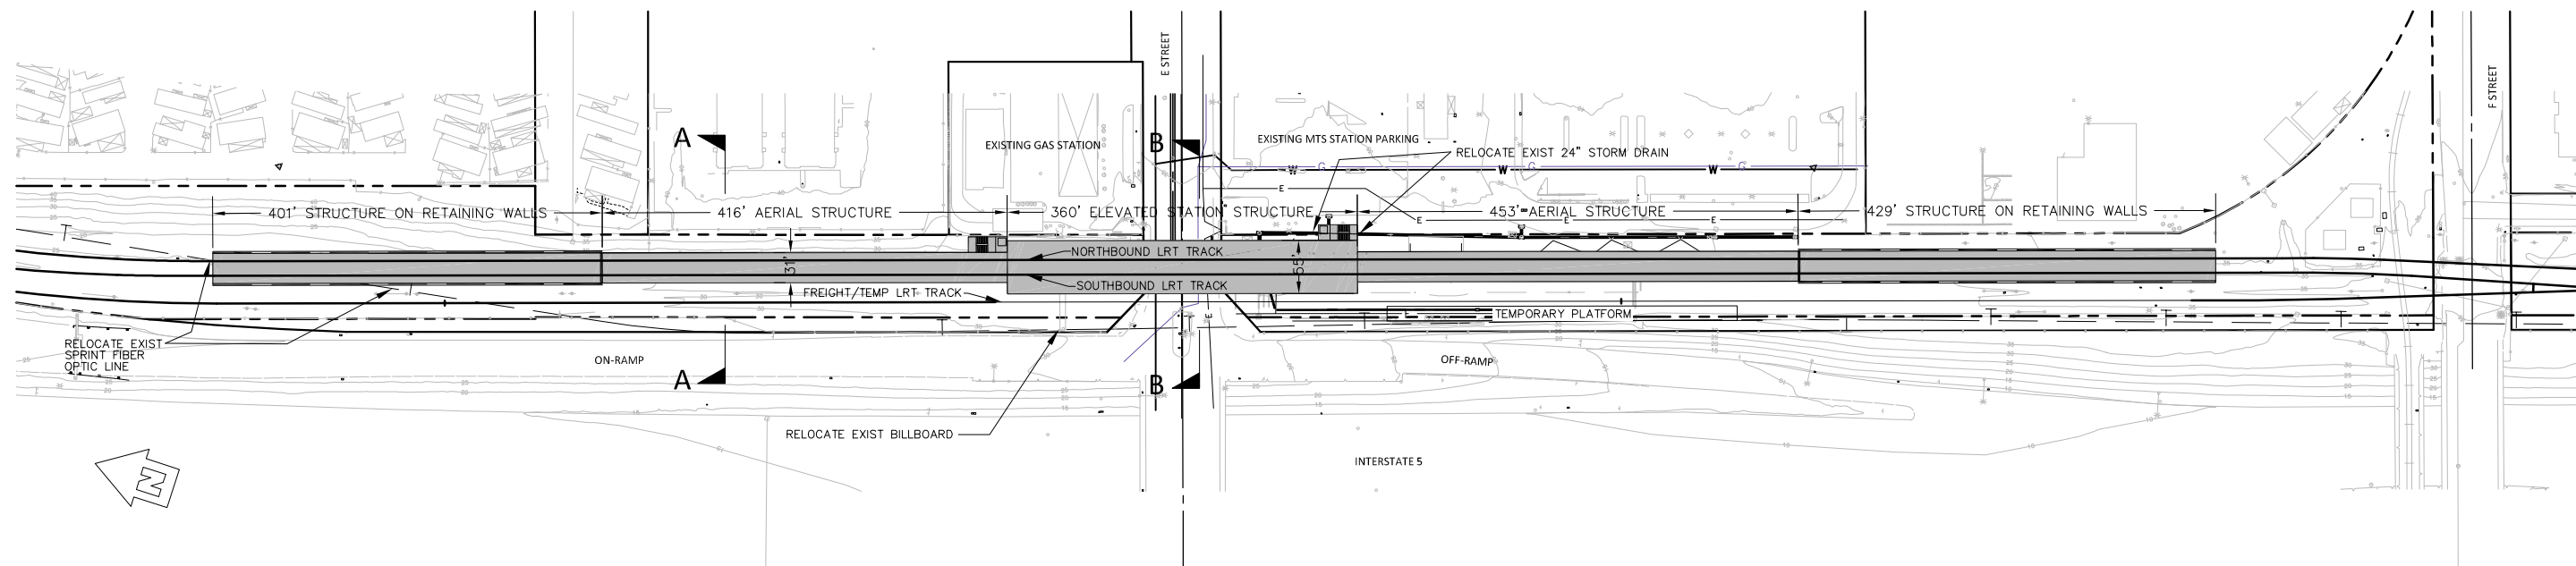

PLAN
 SCALE 1"=80'

LEGEND:

RIGHT-OF-WAY LINE	---
RETAINING WALL	====
STORM DRAIN	---
WATER LINE	W---
UNDERGROUND ELECTRICAL LINE	E---
GAS LINE	G---
FIBER OPTIC LINE	T---

PRELIMINARY - NOT FOR CONSTRUCTION

TYLIN INTERNATIONAL

404 CAMINO DEL RIO SOUTH, SUITE 700, SAN DIEGO, CA. 92108
 (619) 692-1920 www.tylin.com

CONSTRUCTION RECORD	REFERENCES	By	REVISIONS	Date	Approved	BENCH MARK	SCALE	Office:	Designed By:	Drawn By:	Checked By:	CITY OF CHULA VISTA, PUBLIC WORKS DEPARTMENT GENERAL PLAN - ALTERNATIVE E1 RAIL OVER E STREET WITH STATION LOCATED OVER THE ROAD	Drawing No.
CONTRACTOR:							HORIZONTAL	Field:	Plans Prepared Under Supervision Of:	Date:	R.C.E. No.:		File No.
INSPECTOR:							VERTICAL	Traffic:					Sheet No.
DATE COMPLETED:							AS SHOWN						of