



PROFILE GRADE
HORIZ. SCALE 1"=80'
VERT. SCALE 1"=16'

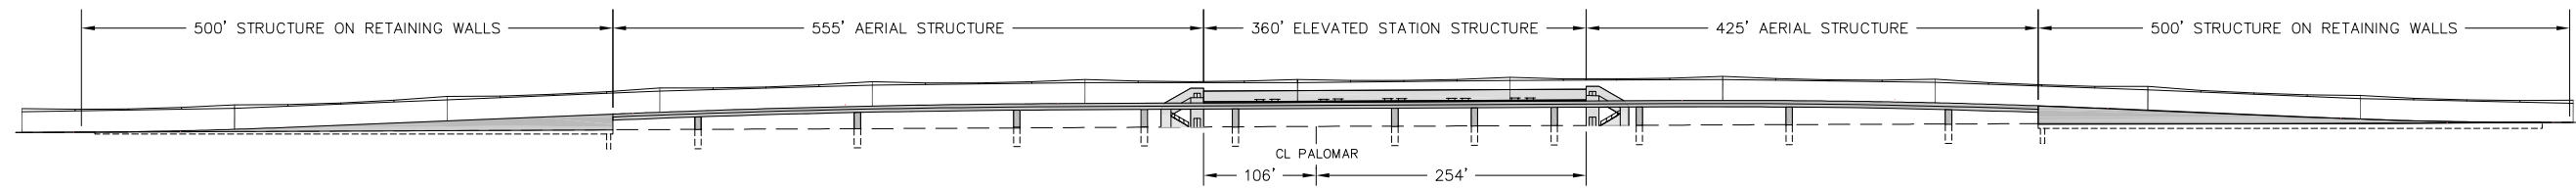

ELEVATION
HORIZ. SCALE 1"=80'
VERT. SCALE 1"=80'

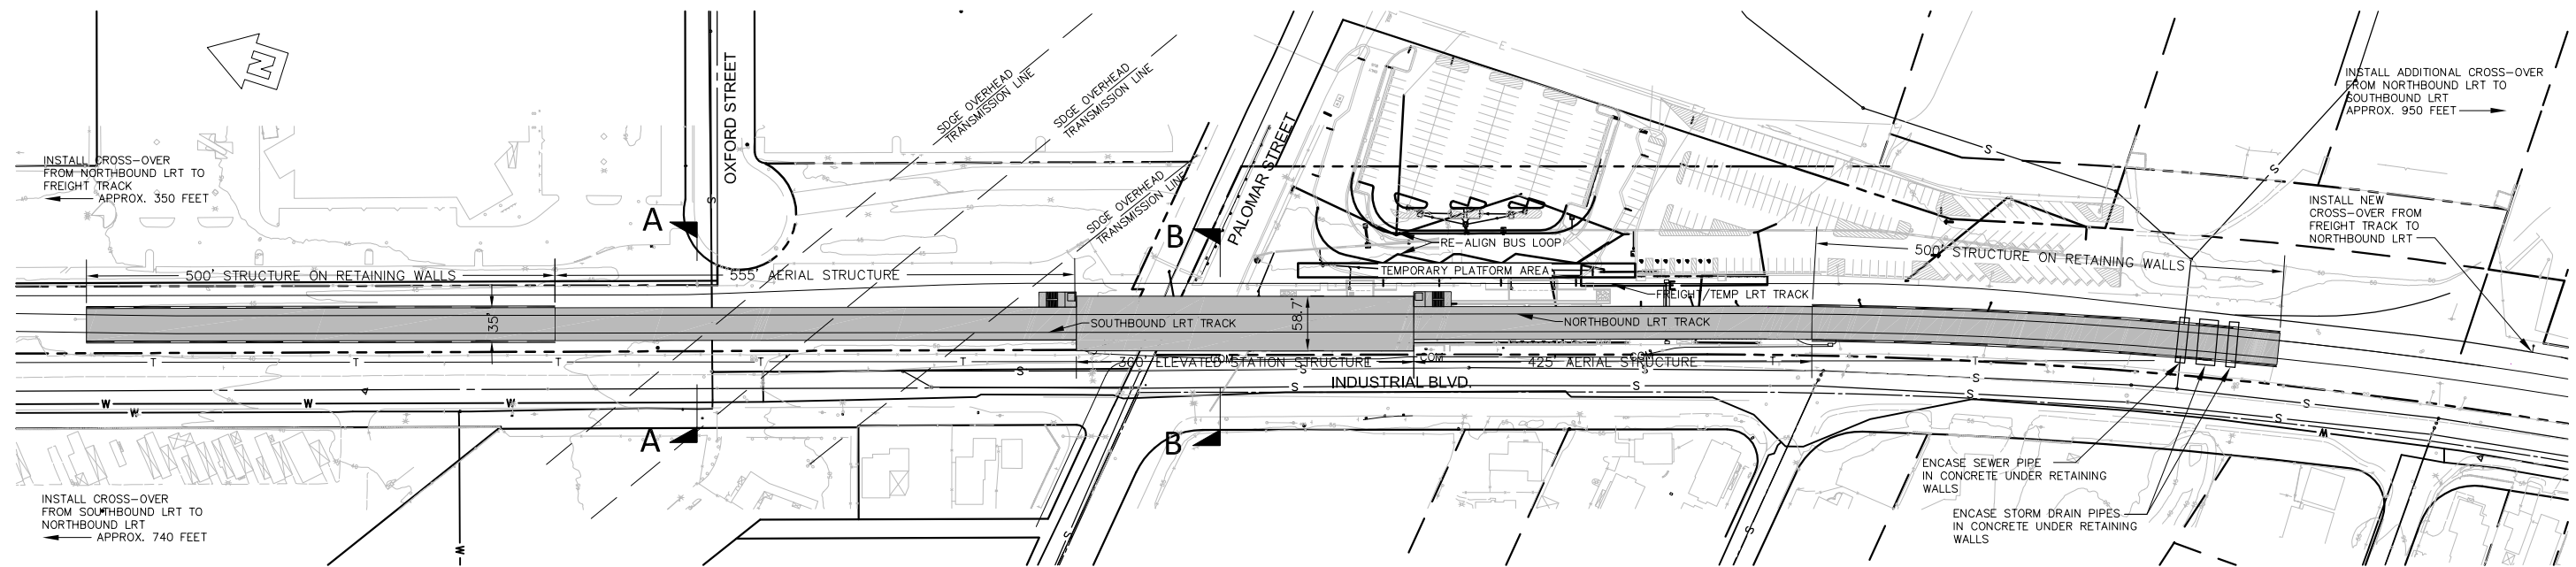

PLAN
SCALE 1"=80'

LEGEND:

RIGHT-OF-WAY LINE	---
RETAINING WALL	=====
STORM DRAIN	----
WATER LINE	W
UNDERGROUND ELECTRICAL LINE	E
GAS LINE	G
FIBER OPTIC LINE	T
SEWER LINE	S

PRELIMINARY - NOT FOR CONSTRUCTION

TYLIN INTERNATIONAL

404 CAMINO DEL RIO SOUTH, SUITE 700, SAN DIEGO, CA. 92108
(619) 692-1920 www.tylin.com

CONSTRUCTION RECORD	REFERENCES	By	REVISIONS	Date	Approved	BENCH MARK	SCALE	Office:	Designed By:	Drawn By:	Checked By:	CITY OF CHULA VISTA, PUBLIC WORKS DEPARTMENT GENERAL PLAN - ALTERNATIVE P1 RAIL OVER PALOMAR STREET WITH STATION LOCATED ABOVE THE ROAD	Drawing No.
CONTRACTOR:							HORIZONTAL	Field:	Plans Prepared Under Supervision Of:	Date:	R.C.E. No.:		File No.
INSPECTOR:							VERTICAL	Traffic:					Sheet No.
DATE COMPLETED:							AS SHOWN						of