




COMMERCIAL KNOX BOX/VAULT REQUIREMENTS

Multi-Tenant – For Buildings Equipped with a Fire Control Room

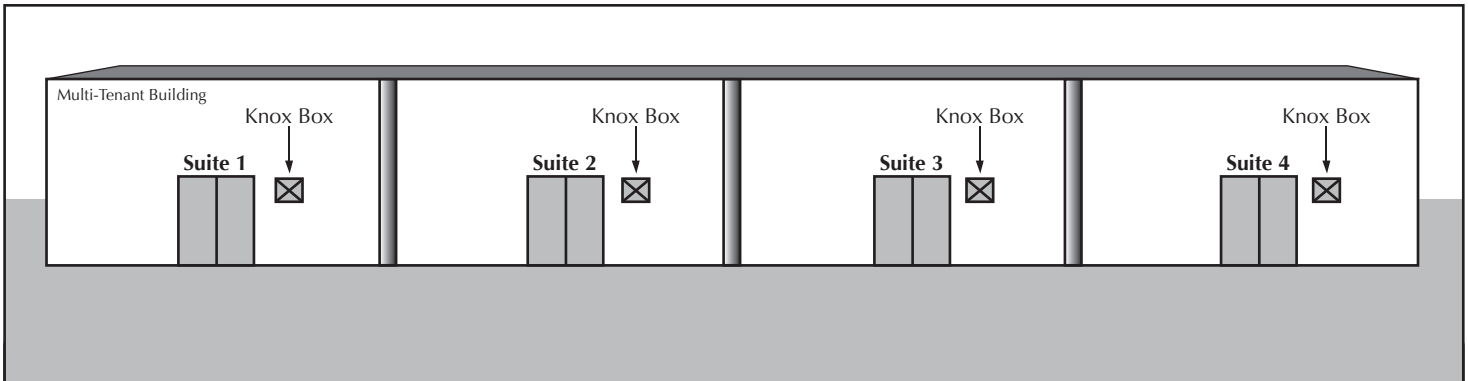

Main Entrance/Street Facing Side

- Located no further than 2 ft. from main entrance of each suite
- Minimum height = 5 ft. / Maximum = 6 ft.
- Knox Box 3270 Series* (recessed w/ hinged door)
*tamper switch is optional

- Multi-tenant commercial buildings are required to provide a Knox Box (3270 Series) for each tenant space

- Buildings equipped with a Fire Control Room shall also provide a Knox Box (4430 Series) at the Fire Control Room

- Some buildings will require additional Knox devices


- The “Fire Department” Alert Decal is to be mounted on the door or frame of the suite’s entrance

- Keys to be placed into the Knox box will be determined by CVFD Fire Prevention Staff (i.e. master key(s), FACP, SDG&E, keys for appliance operation, etc.)

- Required keys shall be secured in Knox box/vault prior to final occupancy certification


- Knox devices can be ordered and purchased at www.knoxbox.com

- Install per manufacturers instructions

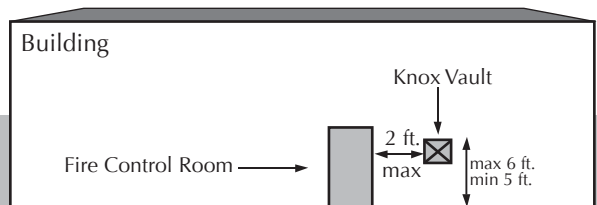

Fire Control Room

- Located no further than 2 ft. from Fire Control Room at latch side
- Minimum height = 5 ft. / Maximum = 6 ft.
- Knox Vault 4430 Series* (recessed w/ hinged door)
*tamper switch is optional

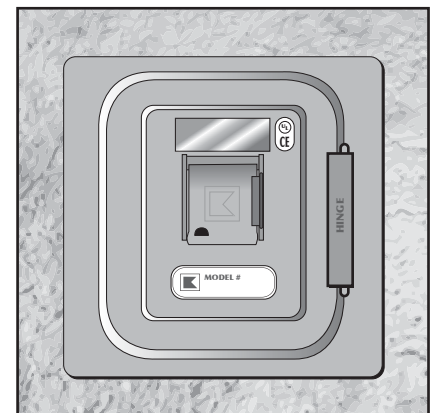

Knox Box/Vault