


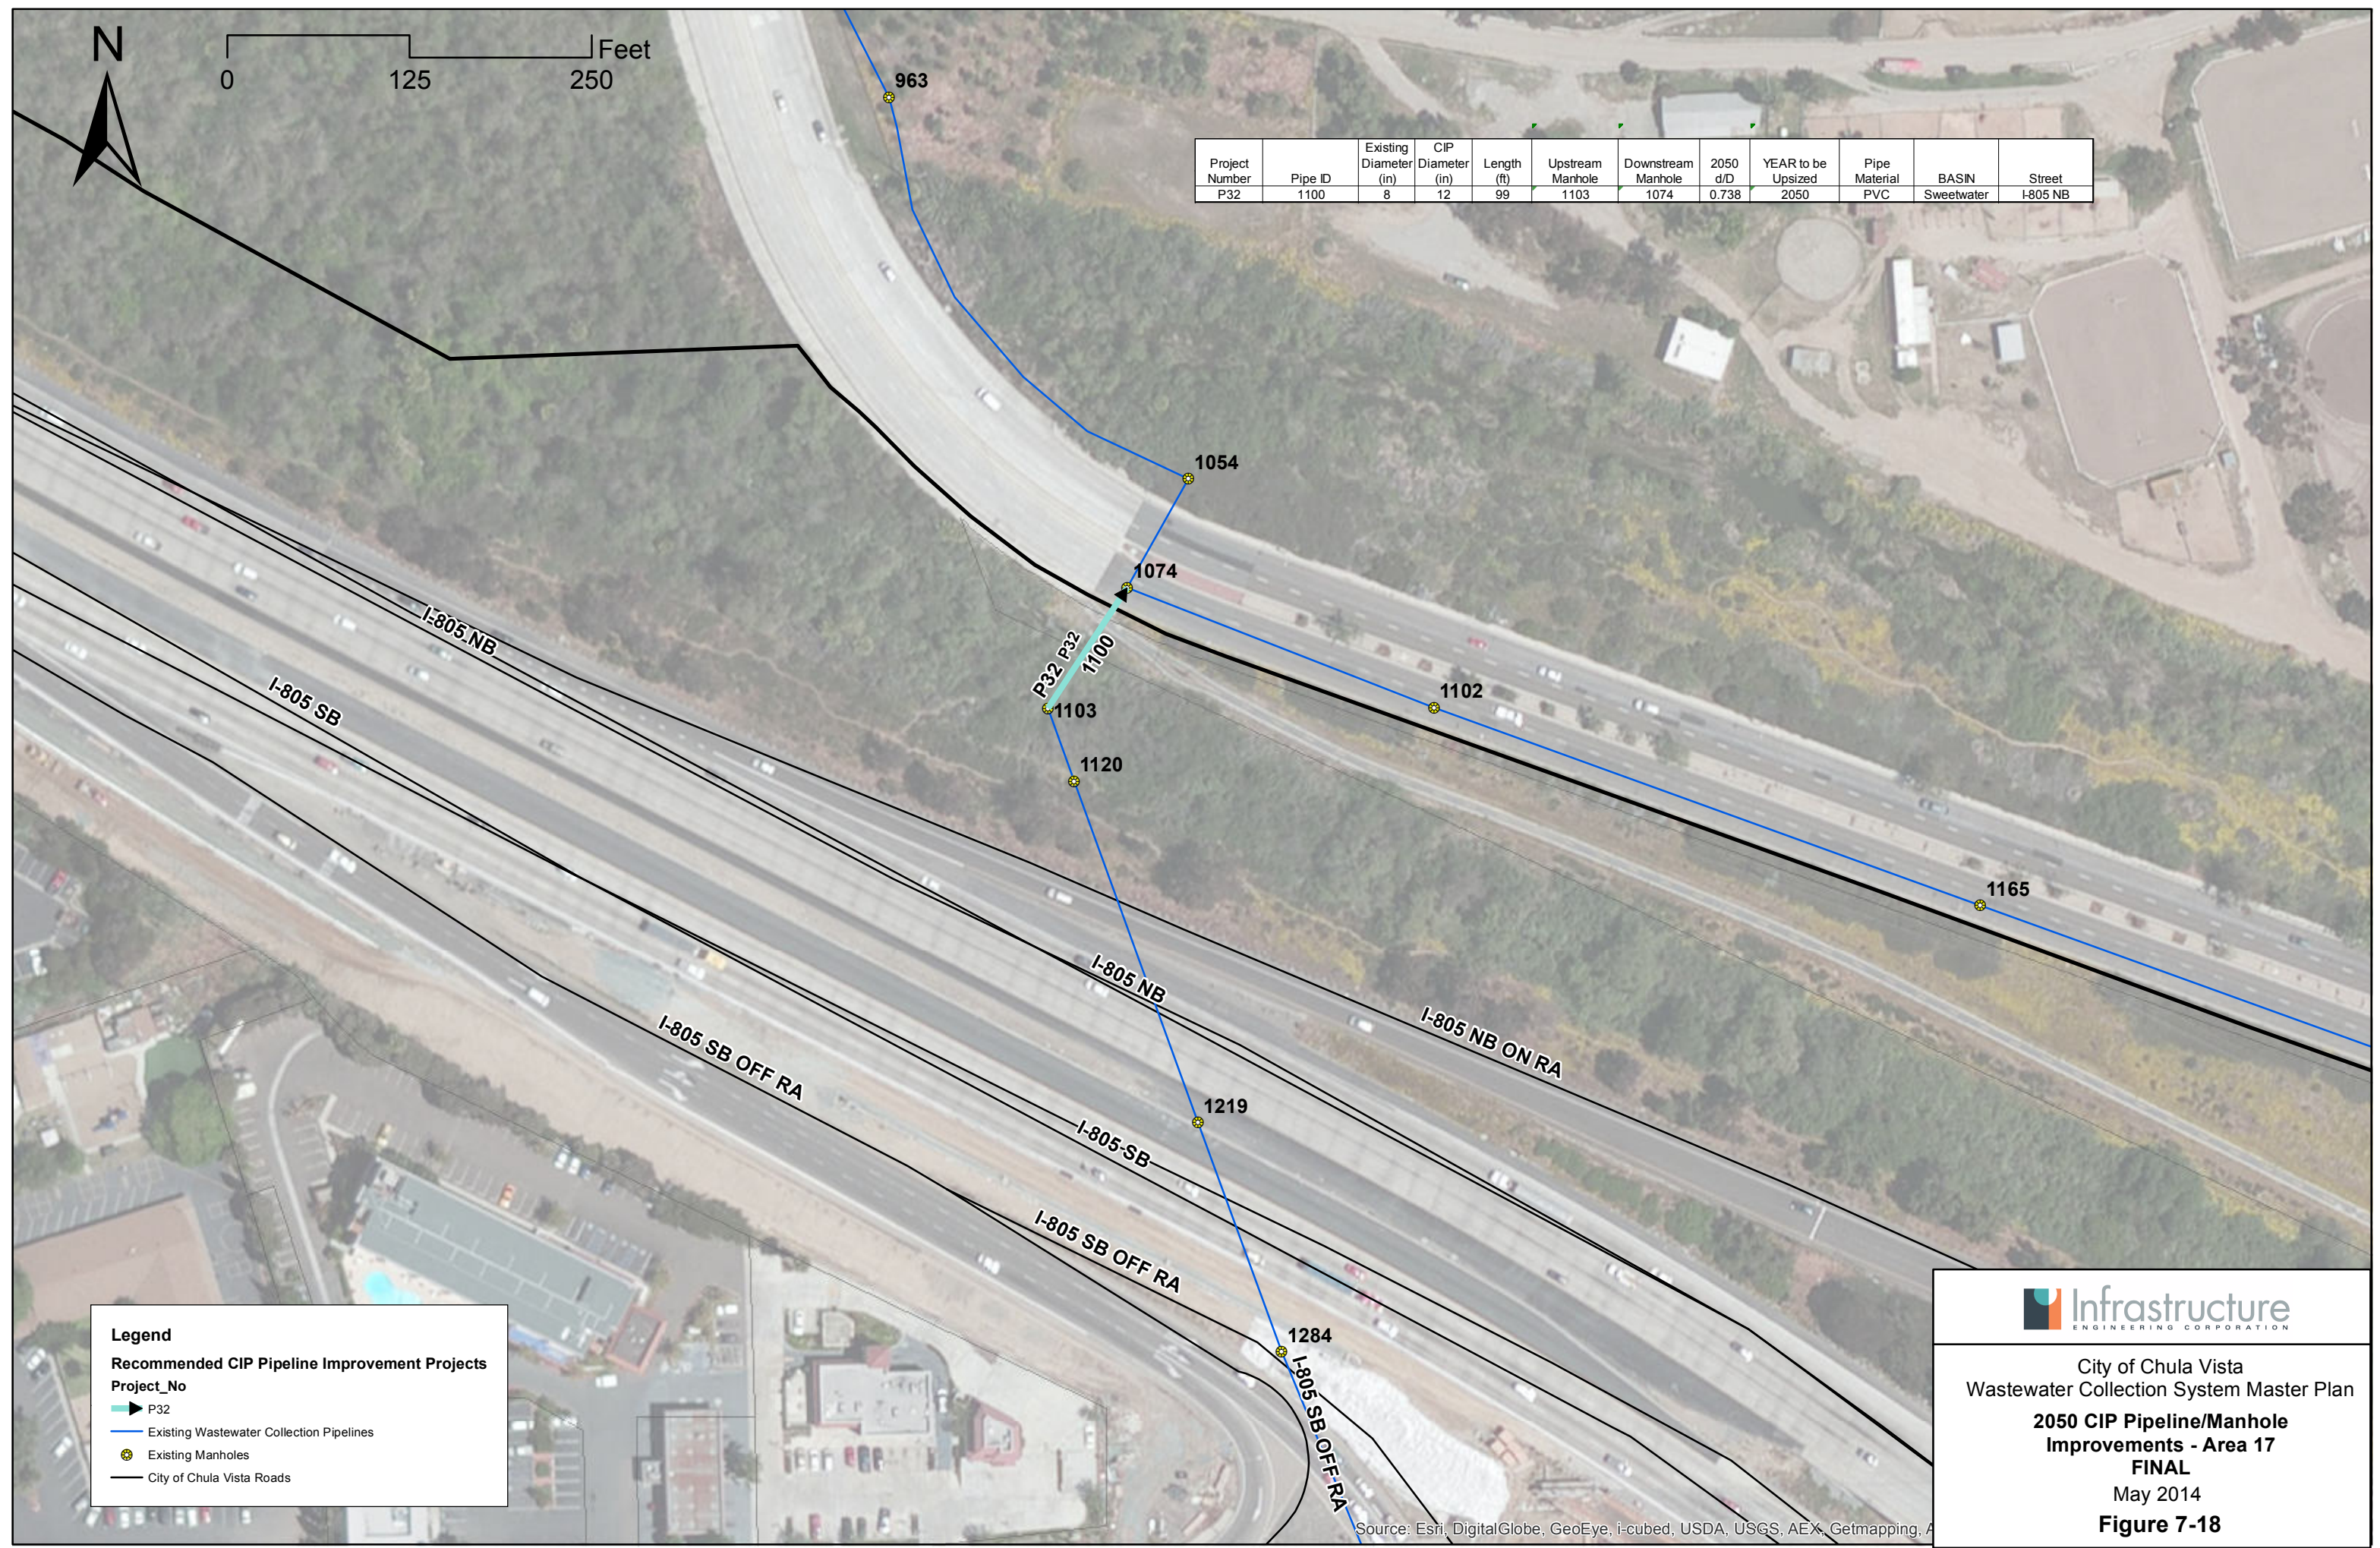

Project Number	Pipe ID	Existing Diameter (in)	CIP Diameter (in)	Length (ft)	Upstream Manhole	Downstream Manhole	2050 d/D	YEAR to be Upsized	Pipe Material	BASIN	Street
P32	1100	8	12	99	1103	1074	0.738	2050	PVC	Sweetwater	I-805 NB




**Legend**

**Recommended CIP Pipeline Improvement Projects**

Project\_No

- ▶ P32
- Existing Wastewater Collection Pipelines
- Existing Manholes
- City of Chula Vista Roads



City of Chula Vista  
 Wastewater Collection System Master Plan  
**2050 CIP Pipeline/Manhole Improvements - Area 17**  
**FINAL**  
 May 2014  
**Figure 7-18**

Source: Esri, DigitalGlobe, GeoEye, i-cubed, USDA, USGS, AEX, Getmapping, A